


RIFERIMENTI / REFERENCES:  
 PD2\_C3A\_0051\_50-70-10\_10-01\_Relazione tecnico - illustrativa.  
 PD2\_C3A\_1740\_50-70-40-02\_Viabilità locale Traduerivi - Sezioni trasversali.  
 PD2\_C3A\_1860\_50-50-00\_30-03\_Planimètria I4.  
 PD2\_C3A\_1860\_50-50-00\_30-03\_Planimètria I4.  
 PD2\_C3A\_1862\_50-50-00\_30-05\_Planimètria S4

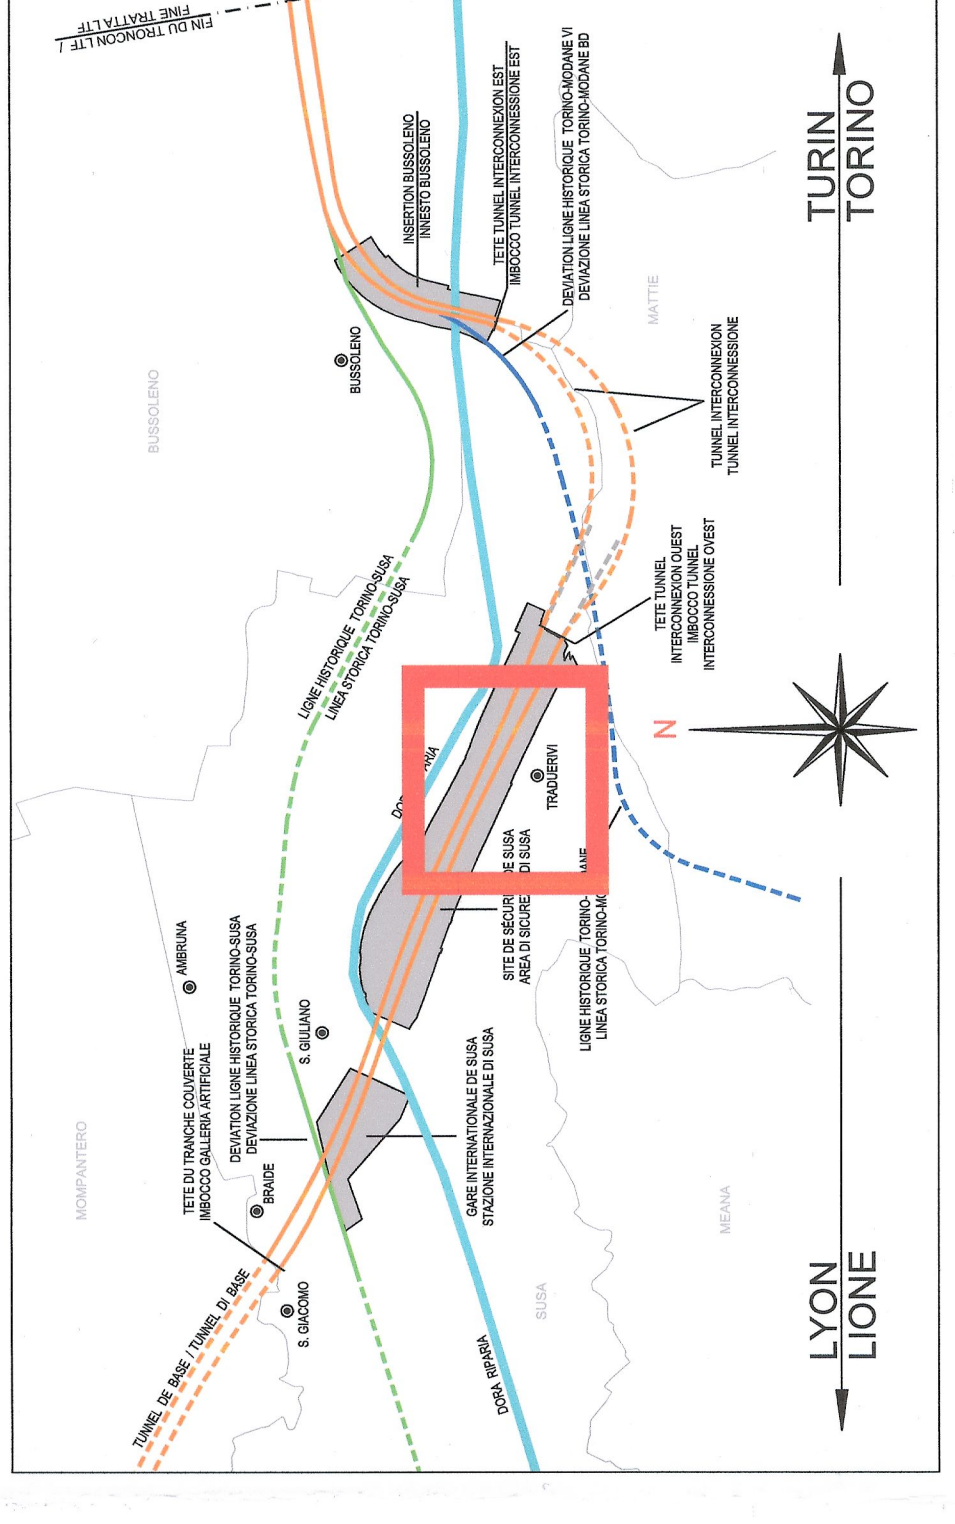

Idet	Etat	Modifications	Date par Coordonné de	Validé par Coordonné de
0	08/04/2012	Permette affiliazione / Prima emissione	G. VERGAMANO (S. Quaranta)	M. RIBESIO
A	25/01/2013	Revision pour modifications / Revisione per modifiche	G. VERGAMANO (S. Quaranta)	M. RIBESIO
B	08/02/2013	Revision suite aux commentaires LTF / Revisione a seguito commenti LTF	G. VERGAMANO (S. Quaranta)	M. RIBESIO

Code	Projet / Fase	Signalisation / Segnaletica	Etats / Stati	Numero	Etat / Stato	Type / Tipo
P	1					
D	2					
C	3					
A	1					
T	7					
S	3					
1						
7						
3						
2						
B						
A						
P						
P						
L						