



ILLUMINAZIONE PERMANENTE - SOTTOPASSO VIA MONTELLO (L=159 m.l.) PARTE 1

Scala 1:200

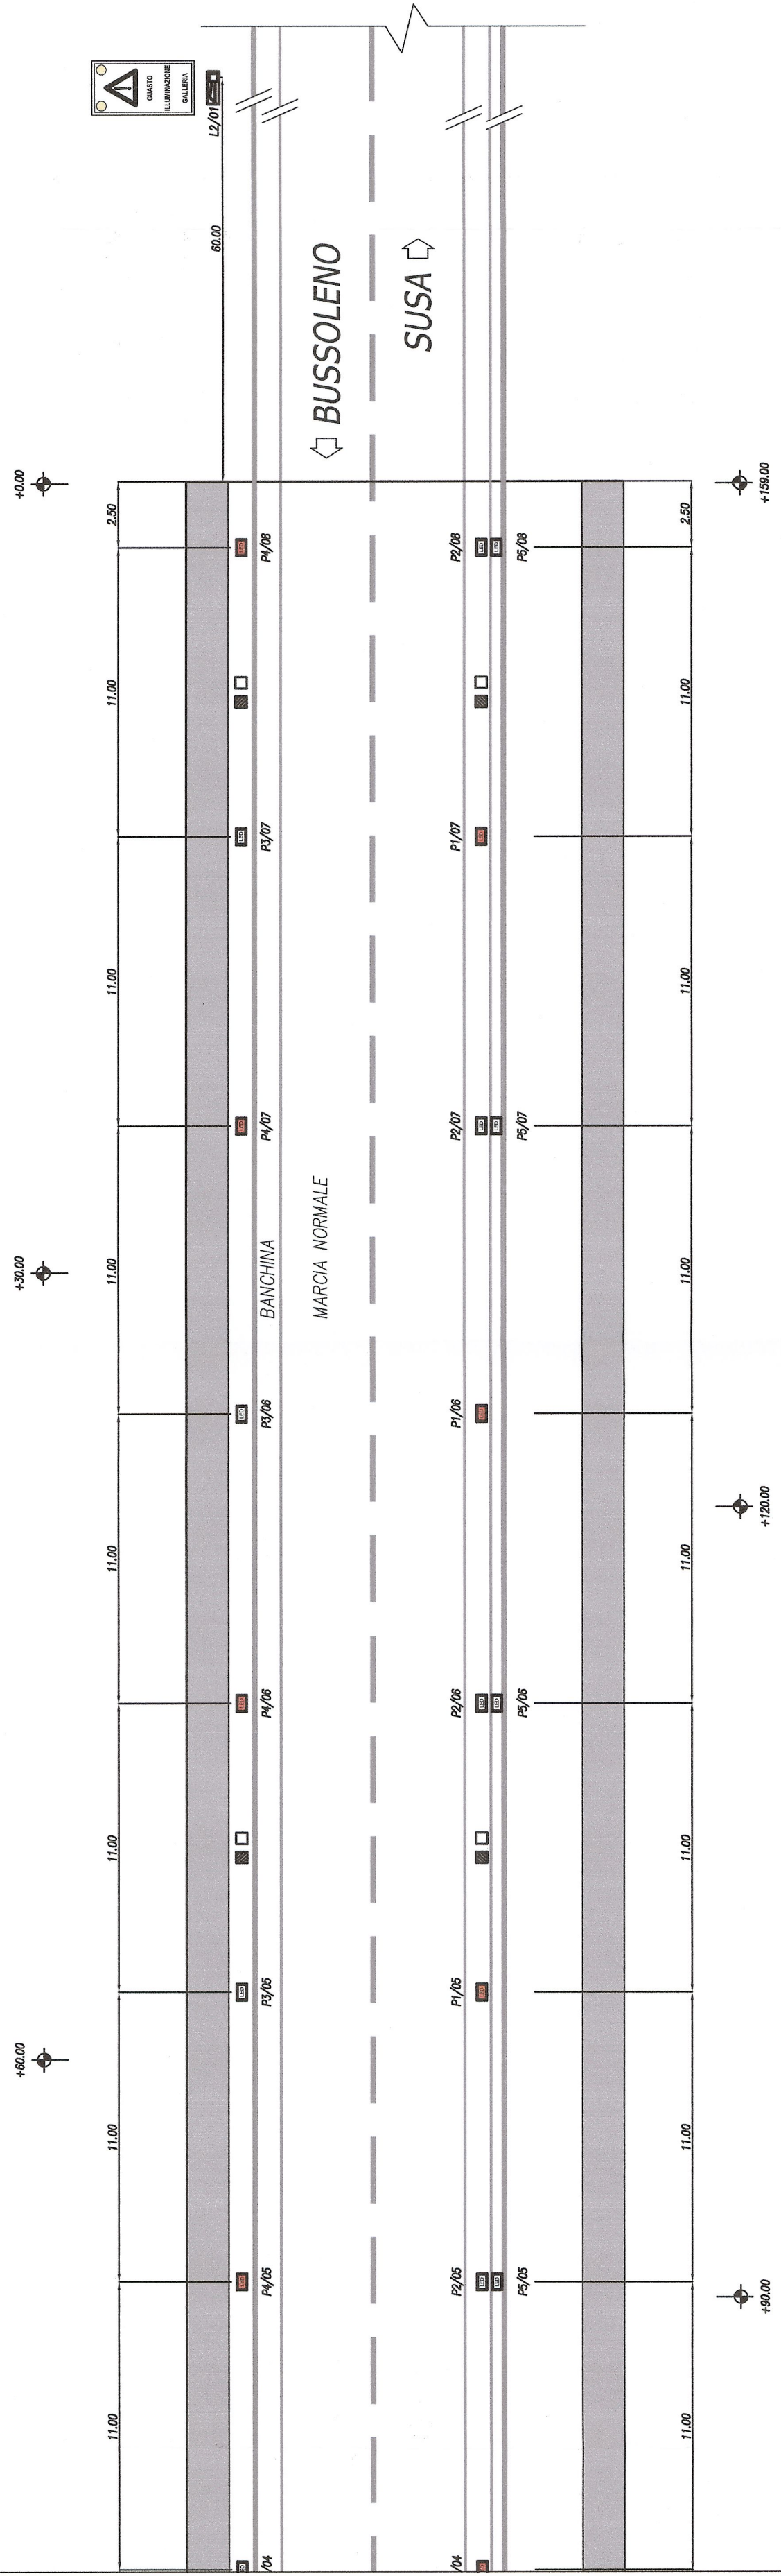


ILLUMINAZIONE RINFORZO - SOTTOPASSO VIA MONTELLO (L=159 m.l.) PARTE 1

Scala 1:200

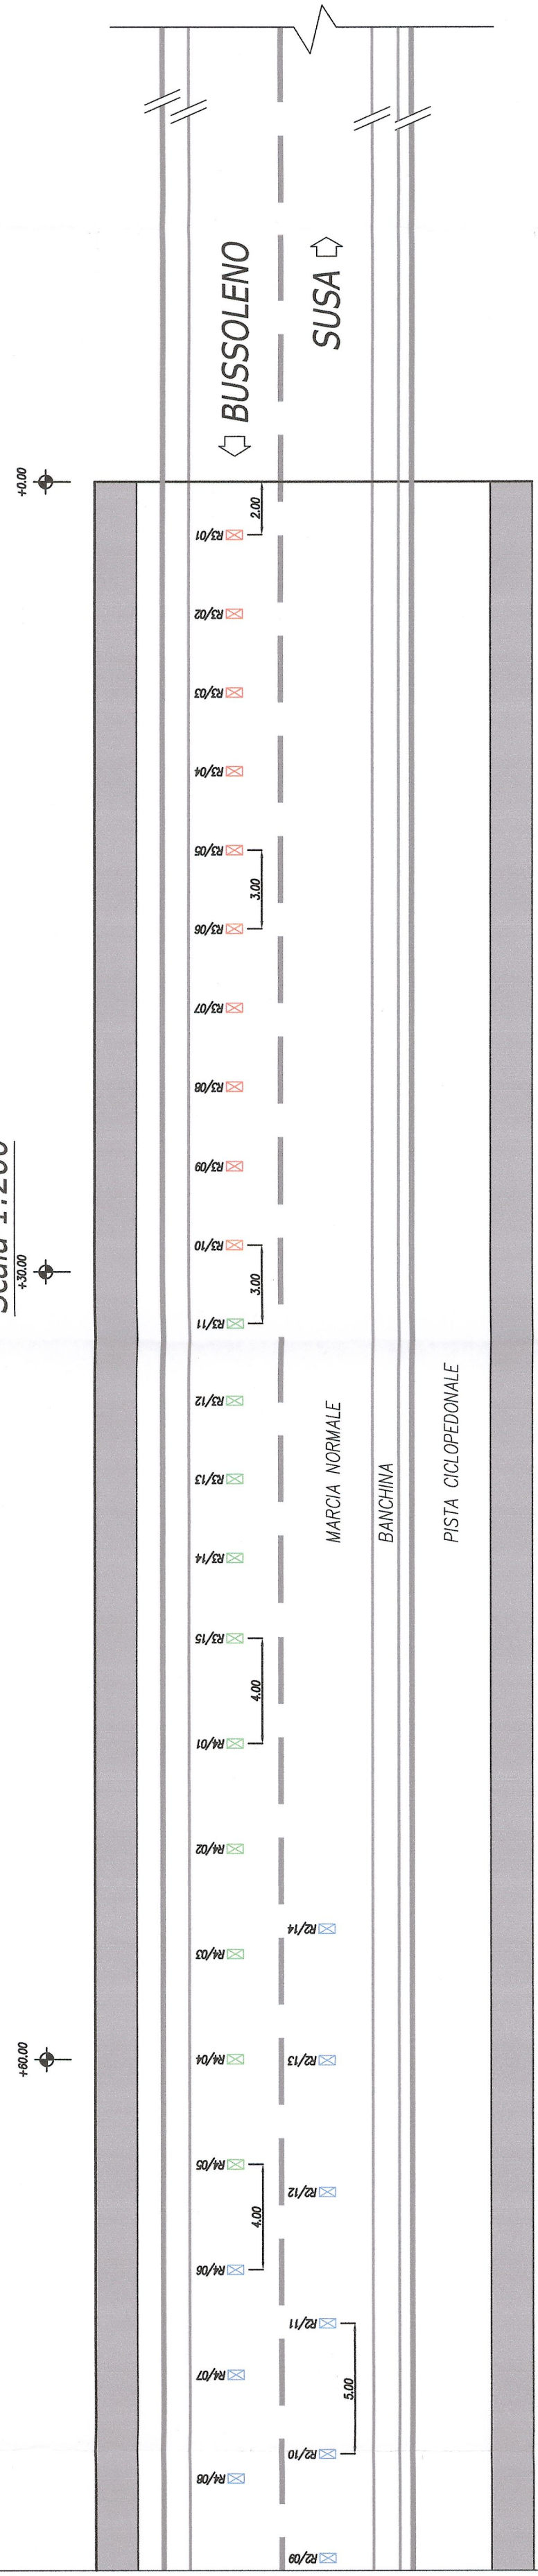

ILLUMINAZIONE PERMANENTE - SOTTOPASSO VIA MONTELLO (L=159 m.l.) PARTE 2


Scala 1:200

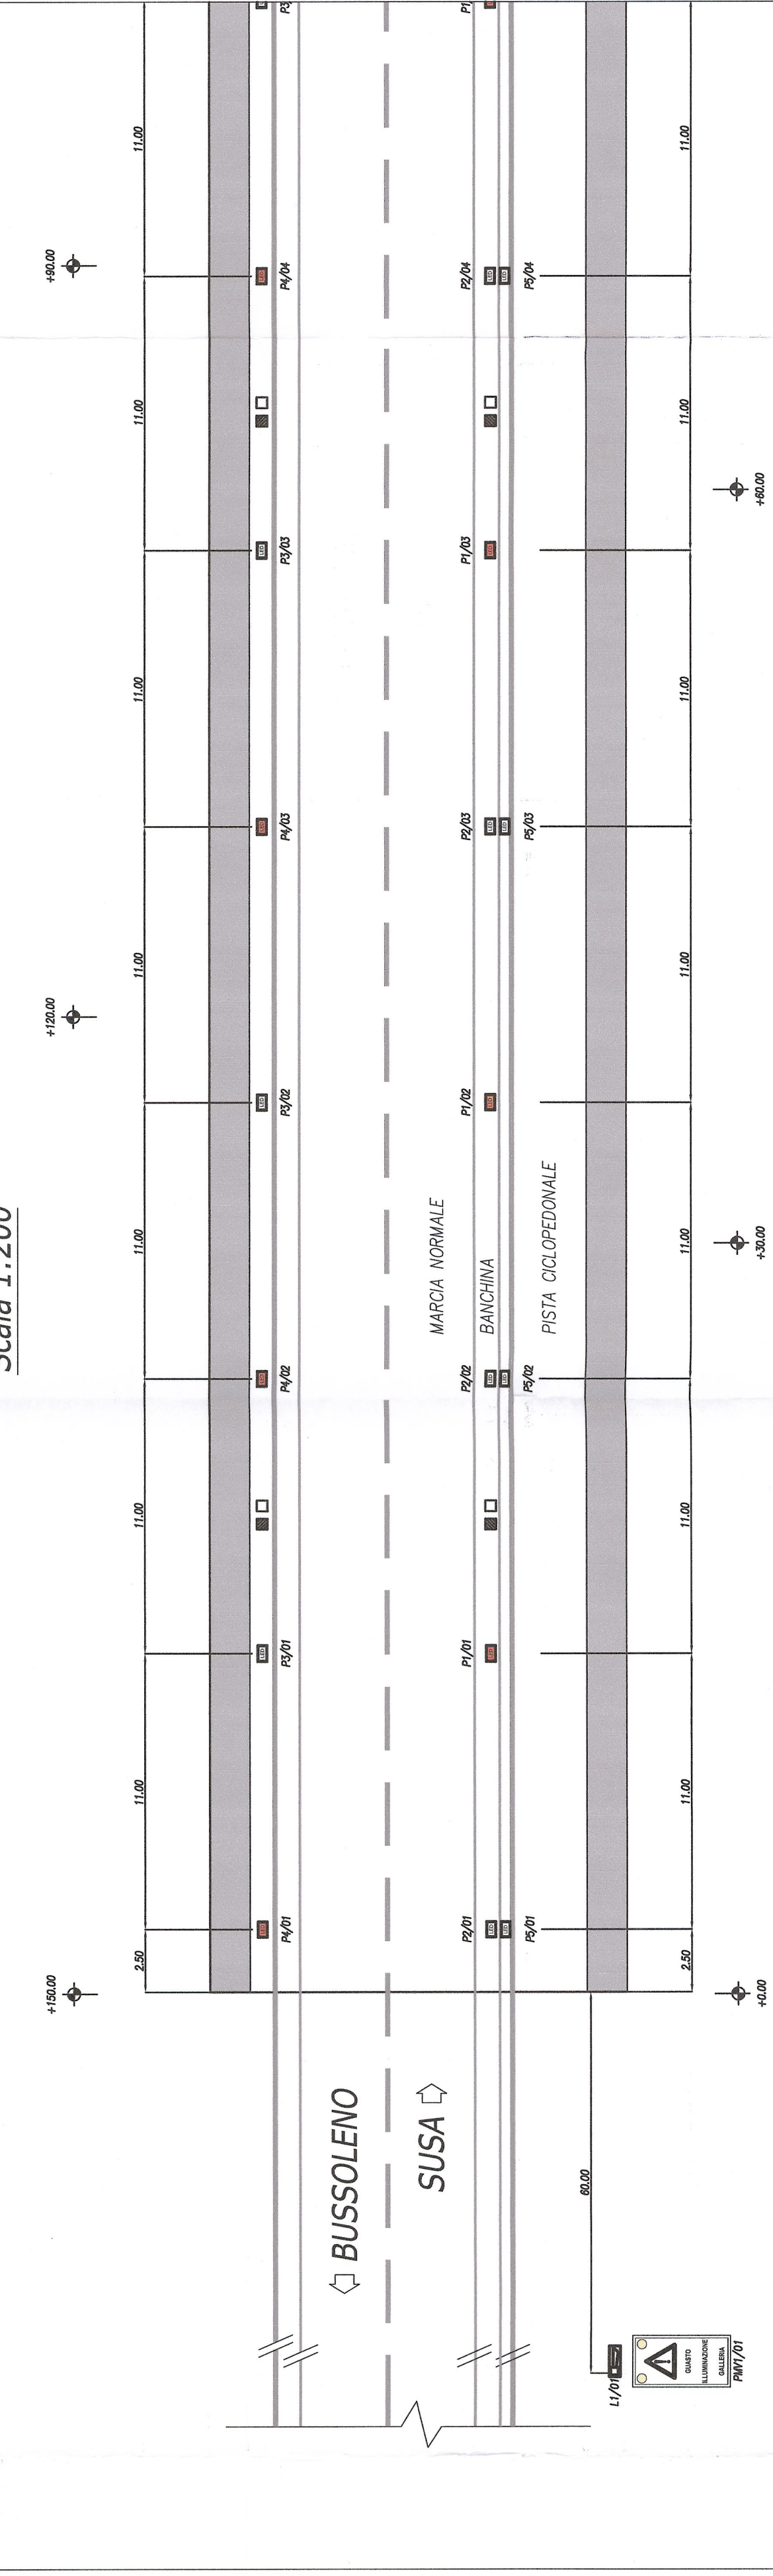

LEGENDA COMPONENTI
IDENTIFICAZIONE COMPONENTI
per TIPOLOGIA DI UTILIZZAZIONE (P=PERMANENTE; R=RINFORZO)
per CODICE
per UTILIZZAZIONE ASSOCIATA AL CIRCUITO DI PERTINENZA


ILLUMINAZIONE RINFORZO - SOTTOPASSO VIA MONTELLO (L=159 m.l.) PARTE 2

Scala 1:200

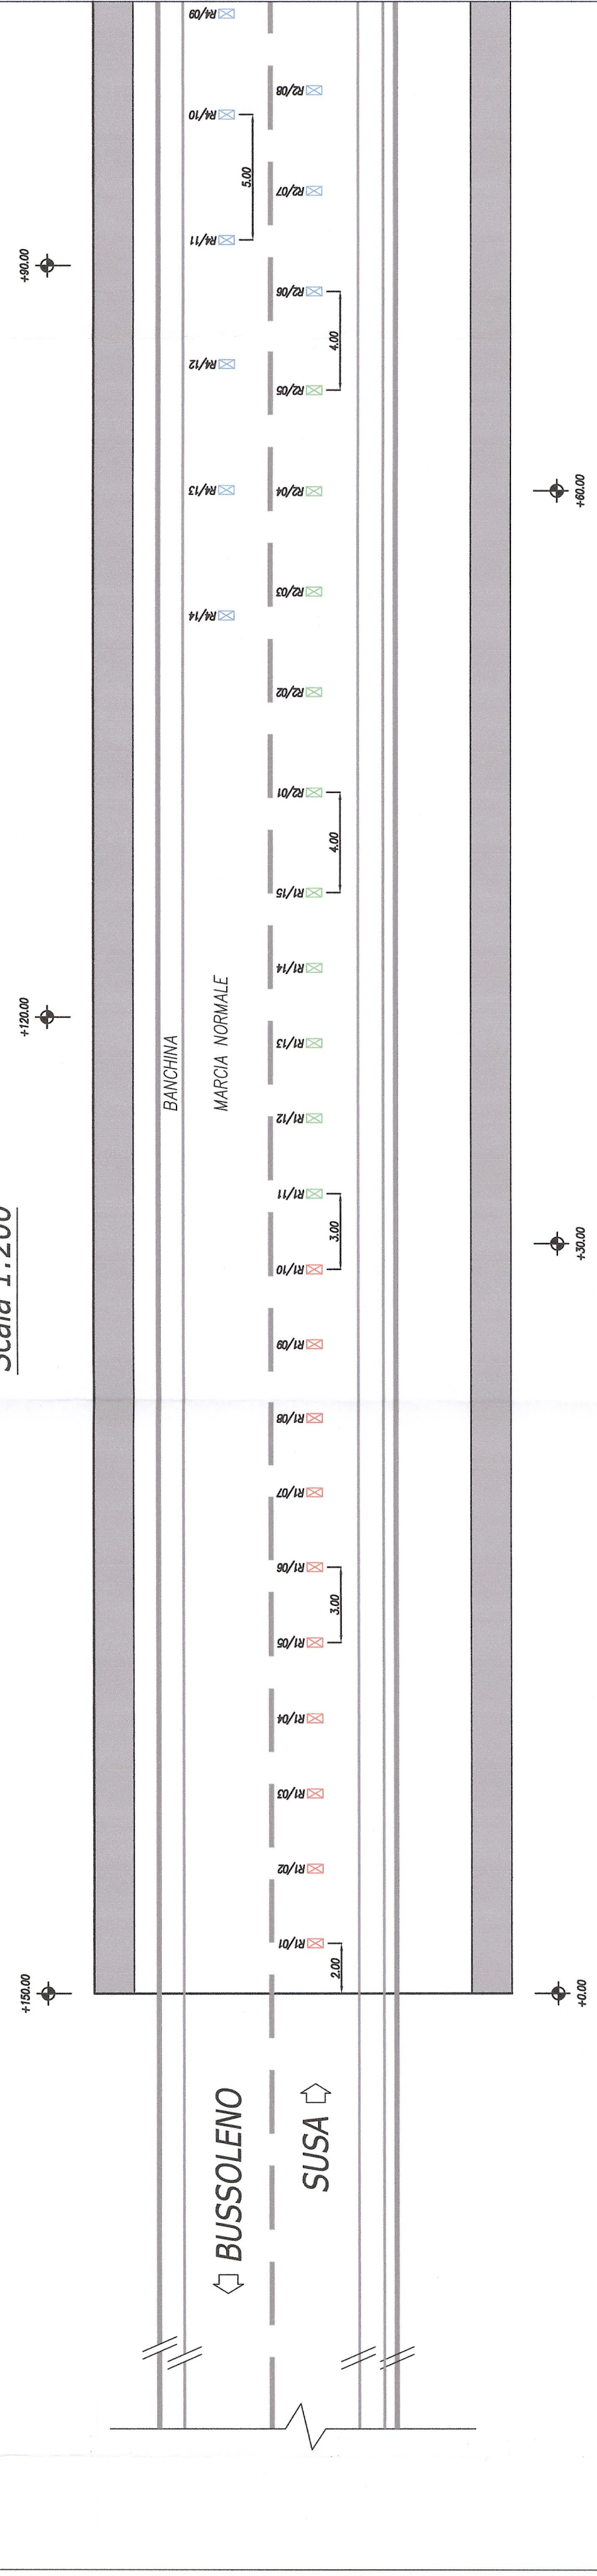


SEZIONE TIPO - VIA MONTELLO

Scala 1:100

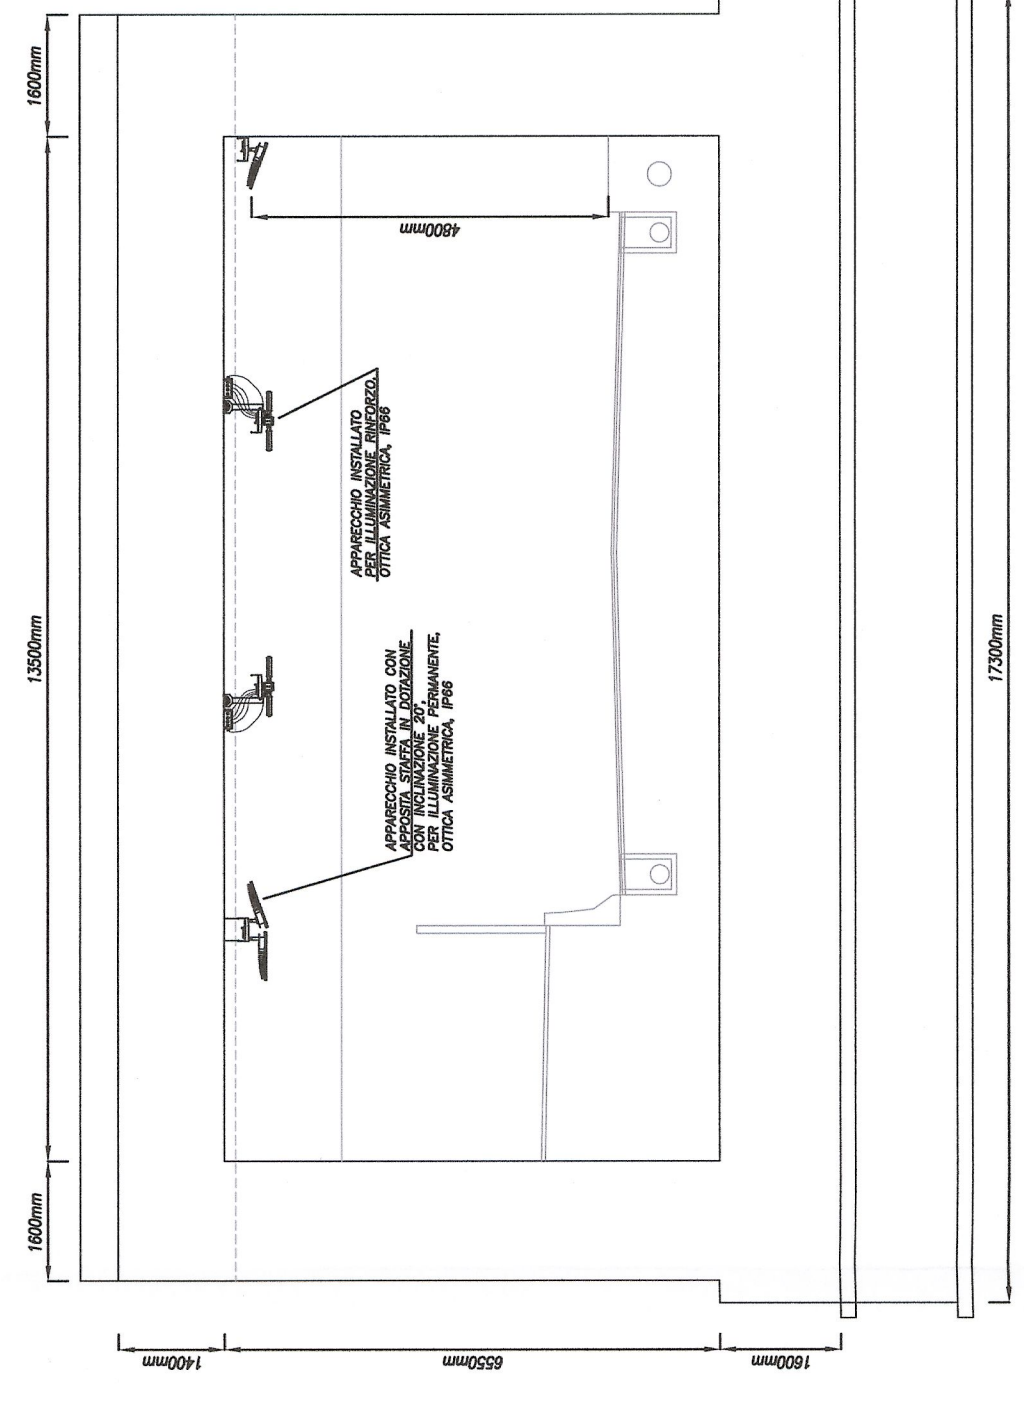


DETTAGLIO COSTRUTTIVO PROIETTORI ILLUMINAZIONE PERMANENTE

30 Led @ 400ma - 47W

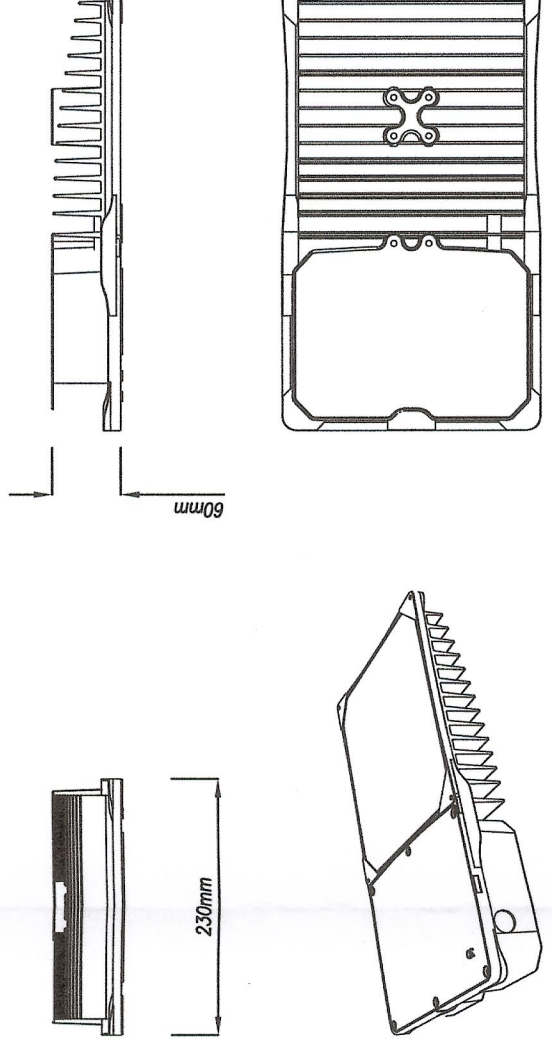

DETTAGLIO COSTRUTTIVO PROIETTORI ILLUMINAZIONE RINFORZO

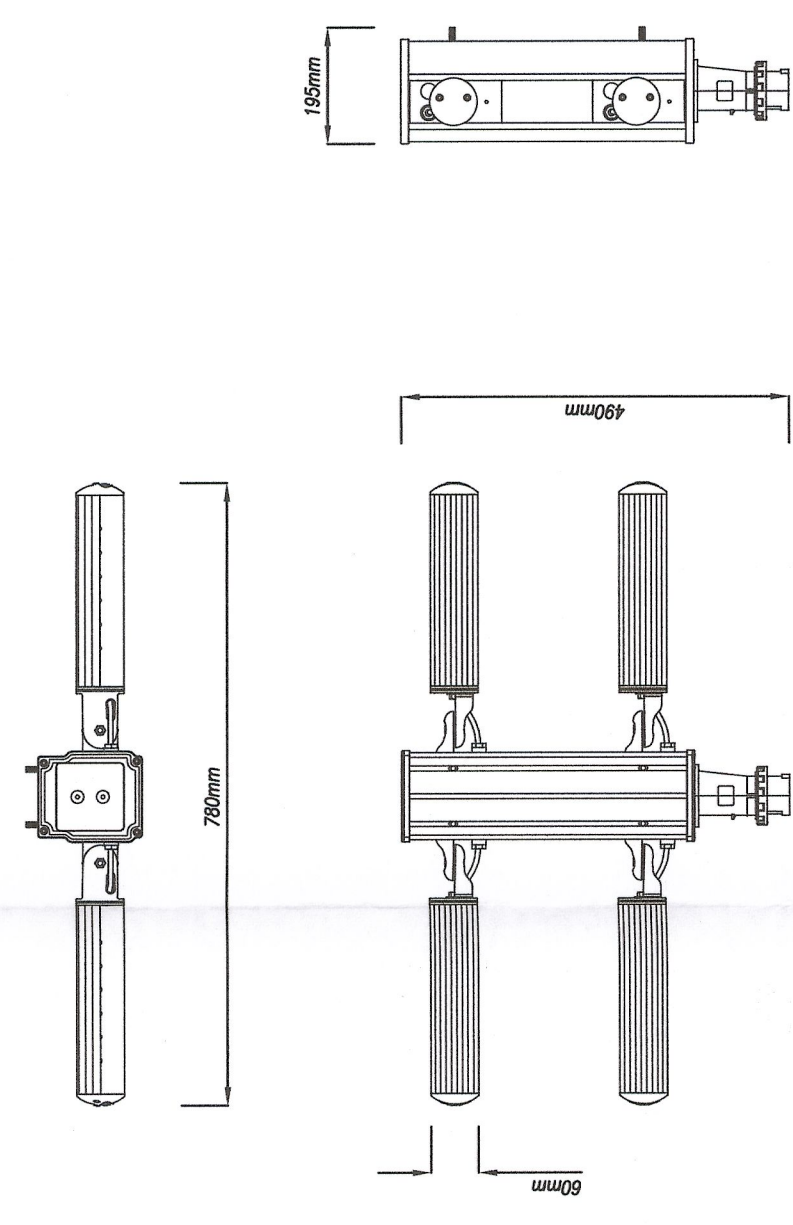


LEGENDA DEI SIMBOLI

Table with columns: SIMBOLO, DESCRIZIONE. Contains technical specifications for lighting components and materials.

VIA MONTELLO

Summary table of lighting components: QUANTITÀ, POTENZA (KW), TAVOLE, TOTALE.

Scale (0-20m), North arrow, and list of references (RIFERIMENTI / REFERENCES) including technical and electrical drawing standards.

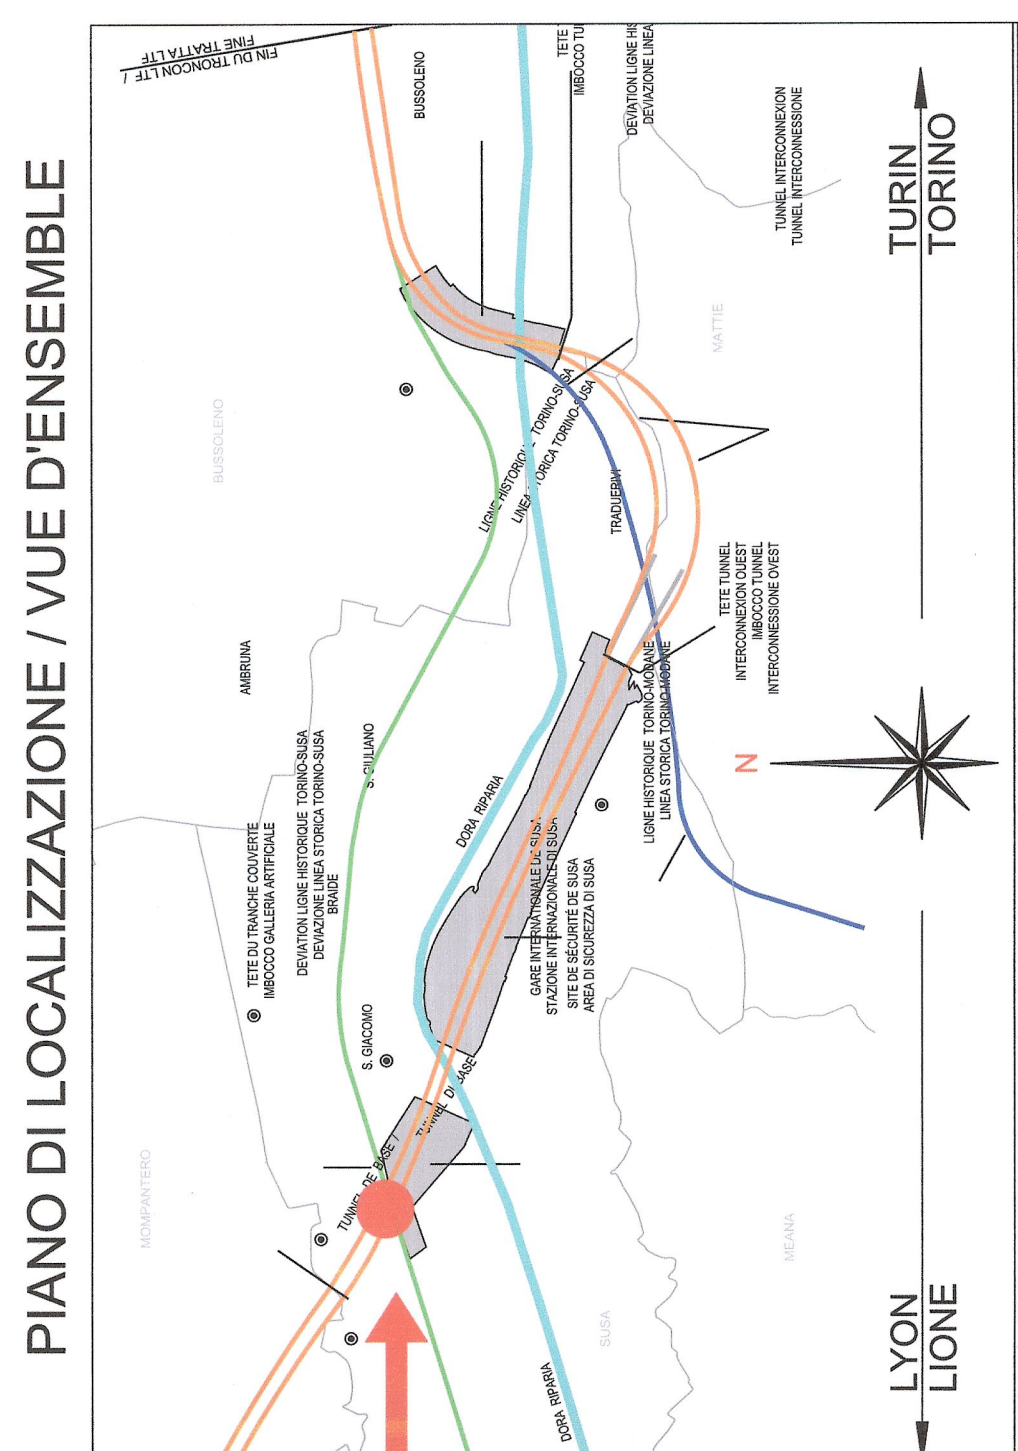

Project title: LIAISON LYON - TURIN / COLLEGAMENTO TORINO - LIONE. Includes client information, project details, and a revision table.