


# Bretella di collegamento "R1-R2"

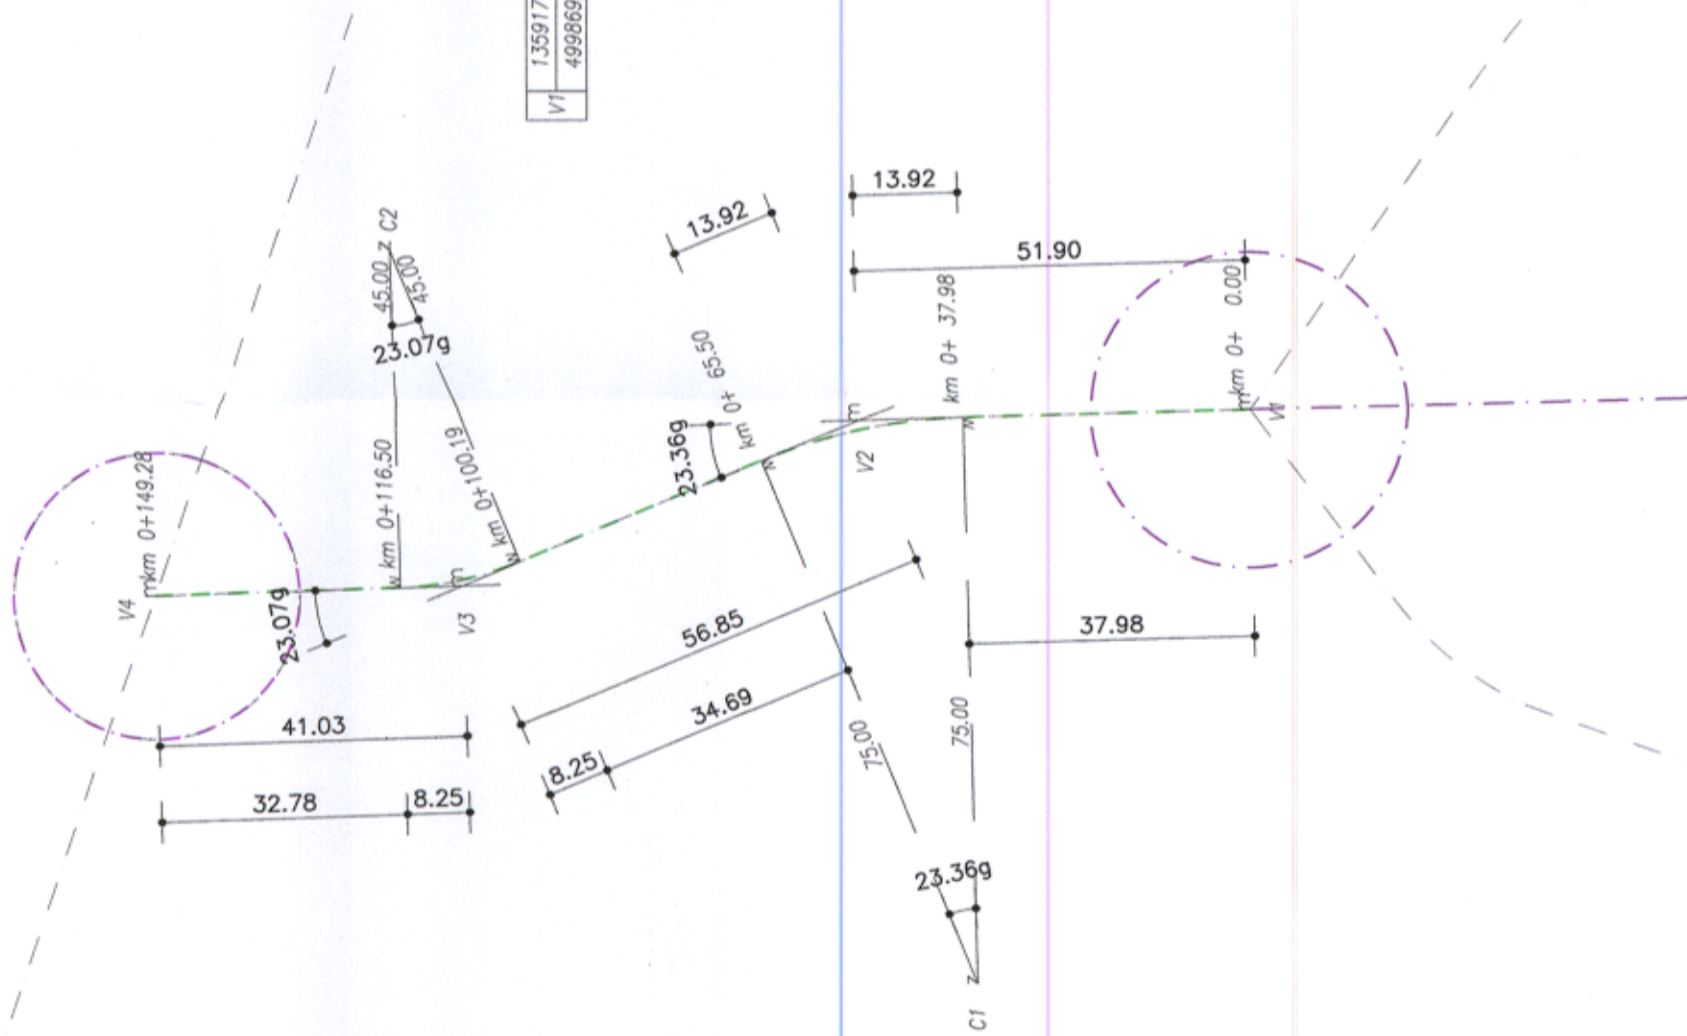

V4	1.359150.30	4998837.92
----	-------------	------------

V3	1.359151.58	4998796.91
----	-------------	------------

V2	1.359173.38	4998744.41
----	-------------	------------

V1	1.359174.76	4998692.53
----	-------------	------------

C2	1.359106.30	4998806.55
----	-------------	------------

C1	1.359098.78	4998728.50
----	-------------	------------


R	45.00
Ang	23.07g
Tg	8.25
L	16.31
Fr	0.74
Cordo	16.22

SISTEMA DI RIFERIMENTO GAUSS-BOAGA  
SYSTEME DE REFERENCE GAUSS-BOAGA

SCALA GRAFICA 1:1000 /  
ECHELLE GRAPHIQUE 1:1000



## KEY PLAN

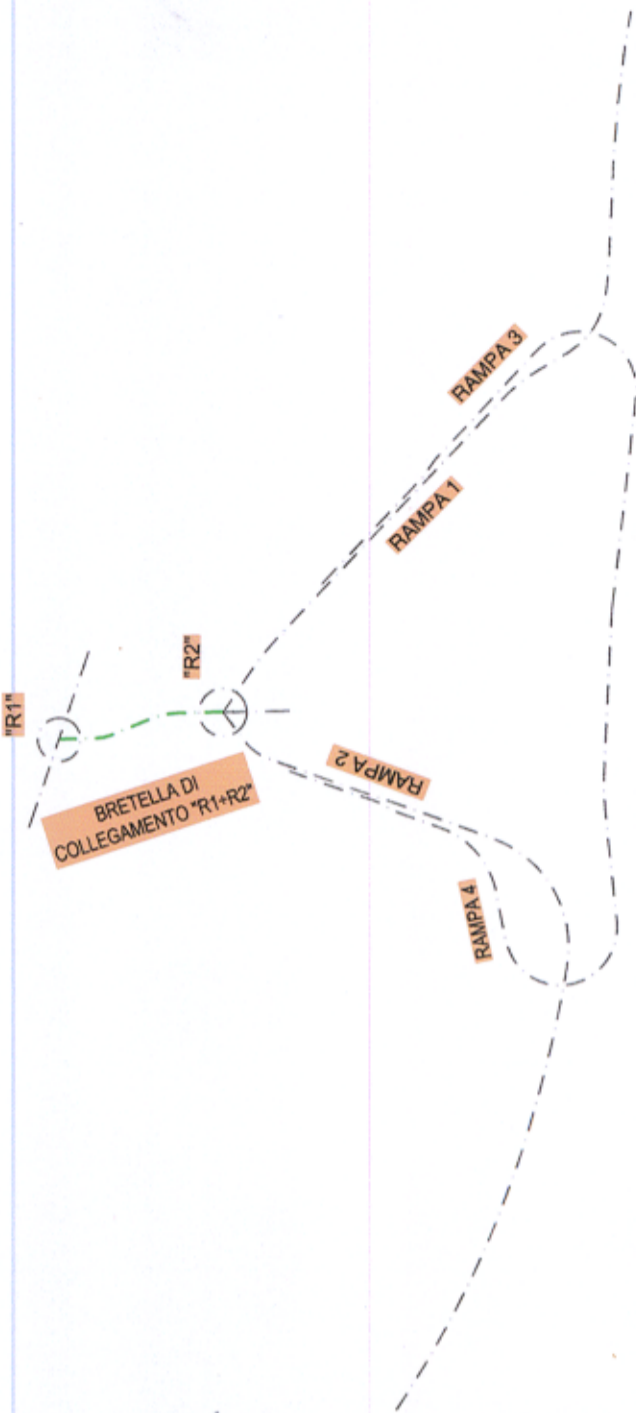

SOCIETA' ITALIANA  
TRAFORO AUTOSTRADALE DEL FREJUS  
SITAF S.p.A. Sede legale: fraz. San Giuliano, 2 - 10059 Susa (TO)



MUSNET ENGINEERING S.p.A.  
Cso Svizzera, 98  
10149 TORINO  
Tel. +39 011 5712411  
Fax. +39 011 5712426  
E-mail: info@musnet.it  
PEC: musnet@legalmail.it

Gruppo SITAF  
P.Iva 08015410015  
Cap. Soc. E. 520.000 i.v.  
Cod. fis. e Reg. Imprese  
TO 08015410015  
R.E.A. Torino 939200

## RILOCALIZZAZIONE DELL'AUTOPORTO DI SUSÀ

### BRETELLA COLLEGAMENTO ROTONDE ASSE DI TRACCIAMENTO

Indice	Data / Data	Modificazioni / Note	Elab. per / Concepito da	Verif. per / Controllato da	Autore per / Autorizzato da
0	30/07/2013	Première diffusion / Prima emissione	L.BARBERIS (Musinet)	C.GIOVANNETTI (Musinet)	M. BERTI (Sitat)
A	07/06/2013	Riavvio sulla base commentari LTF / Revisione a seguito commenti LTF	L.BARBERIS (Musinet)	C.GIOVANNETTI (Musinet)	M. BERTI (Sitat)

Code Doc	P	D	2	C	3	A	M	U	S	1	4	0	9	A	A	P	P	L	A
	Phase / Fase	Signe étiqu. / Sigla	Émetteur / Emittente		Numero		Indice		Stater / Stato		Type / Tipo								

INDIRIZZO GED /  
ADRESSE GED CJA // // 70 20 00 20 09

ÉCHELLE / SCALA  
1:1000

CUP C11J0500030001