



SEZIONI TIPO - SCALA 1:150

SEZIONE "1-1" - scala 1:150

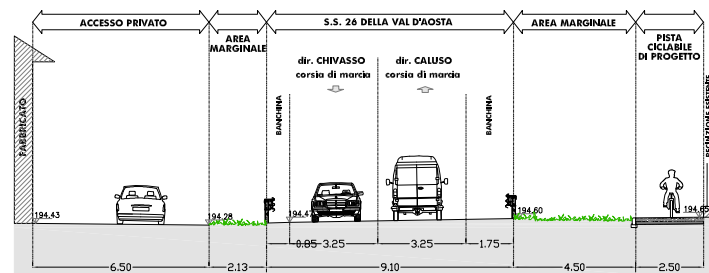

SEZIONE "2-2" - scala 1:150

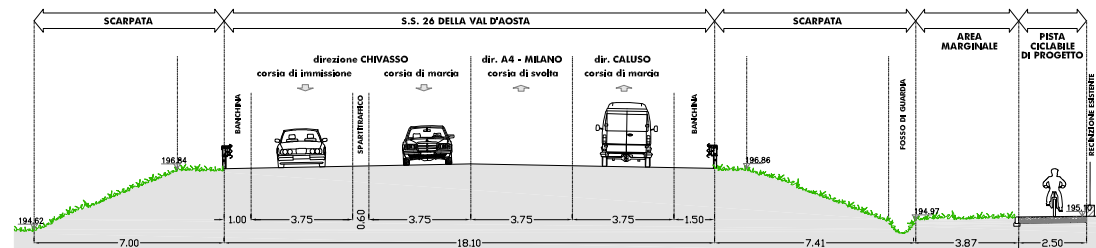

SEZIONE "3-3" - scala 1:150

