


Détails des connexions de mise à la terre / Dettaglio di connessioni di circuito di protezione e di terra

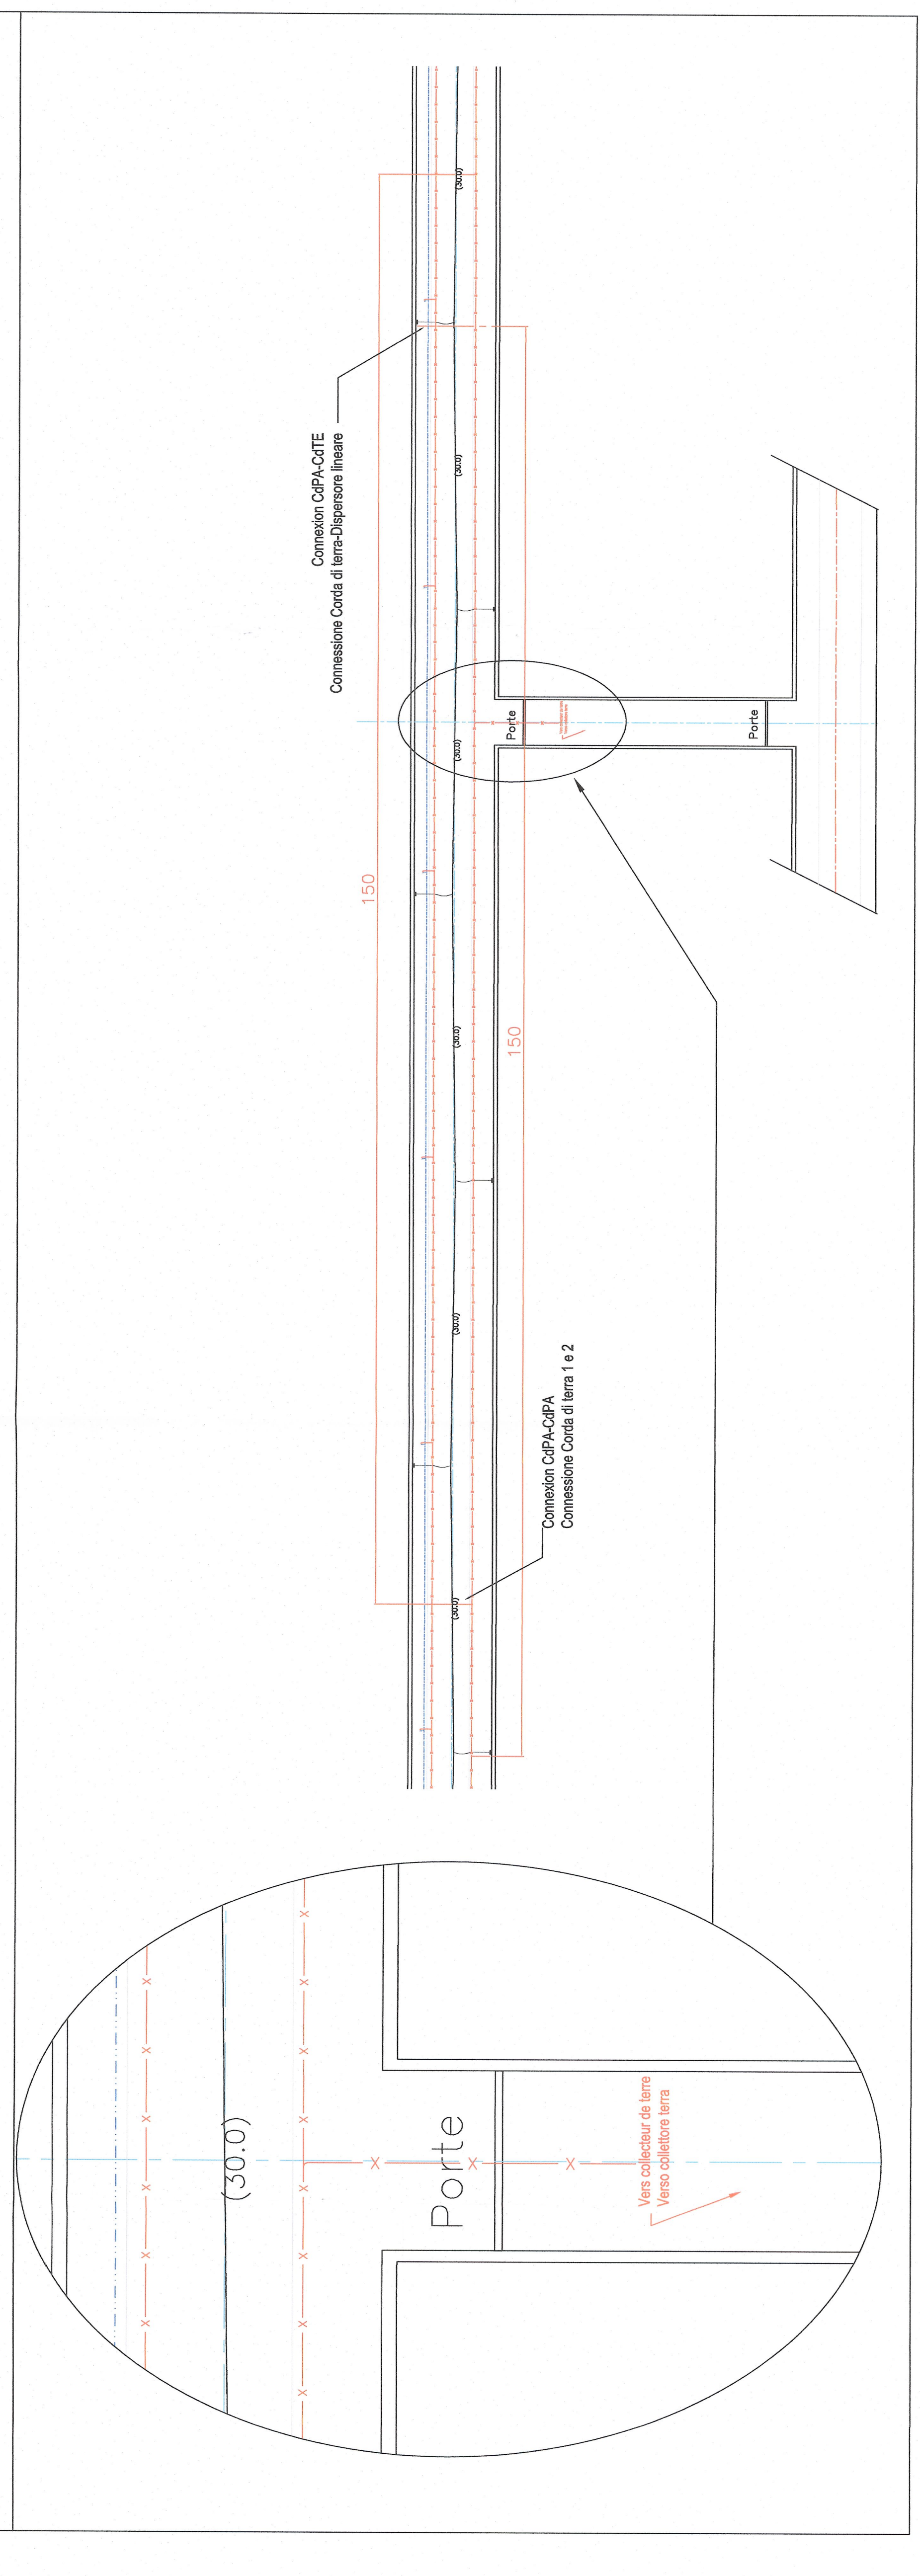

Items nécessaires pour une section type tunnel de 1600 m unitaire de longueur

Regle	Quantité (pour 1600m)	Unité	Quantité (pour 1600m)
(ENS. = ASSEMBLÉ)			
1	1	u	1
2	58	u	58
3	1850	m	1850
4	1800	m	1800
5	1800	m	1800
6	3300	m	3300
7	3300	m	3300
8	11	u	11
9	2	u	2
10	4	u	4
11	1	u	1
12			
MATERIALE			

