



PENTE / LIVELLETTA DIS. m  
DISTANCES CUMULEES / PROGRESSIVE

4426.74  
28.67  
0.006477


PR = 12948.28  
QV = 632.37  
DP = 0.000

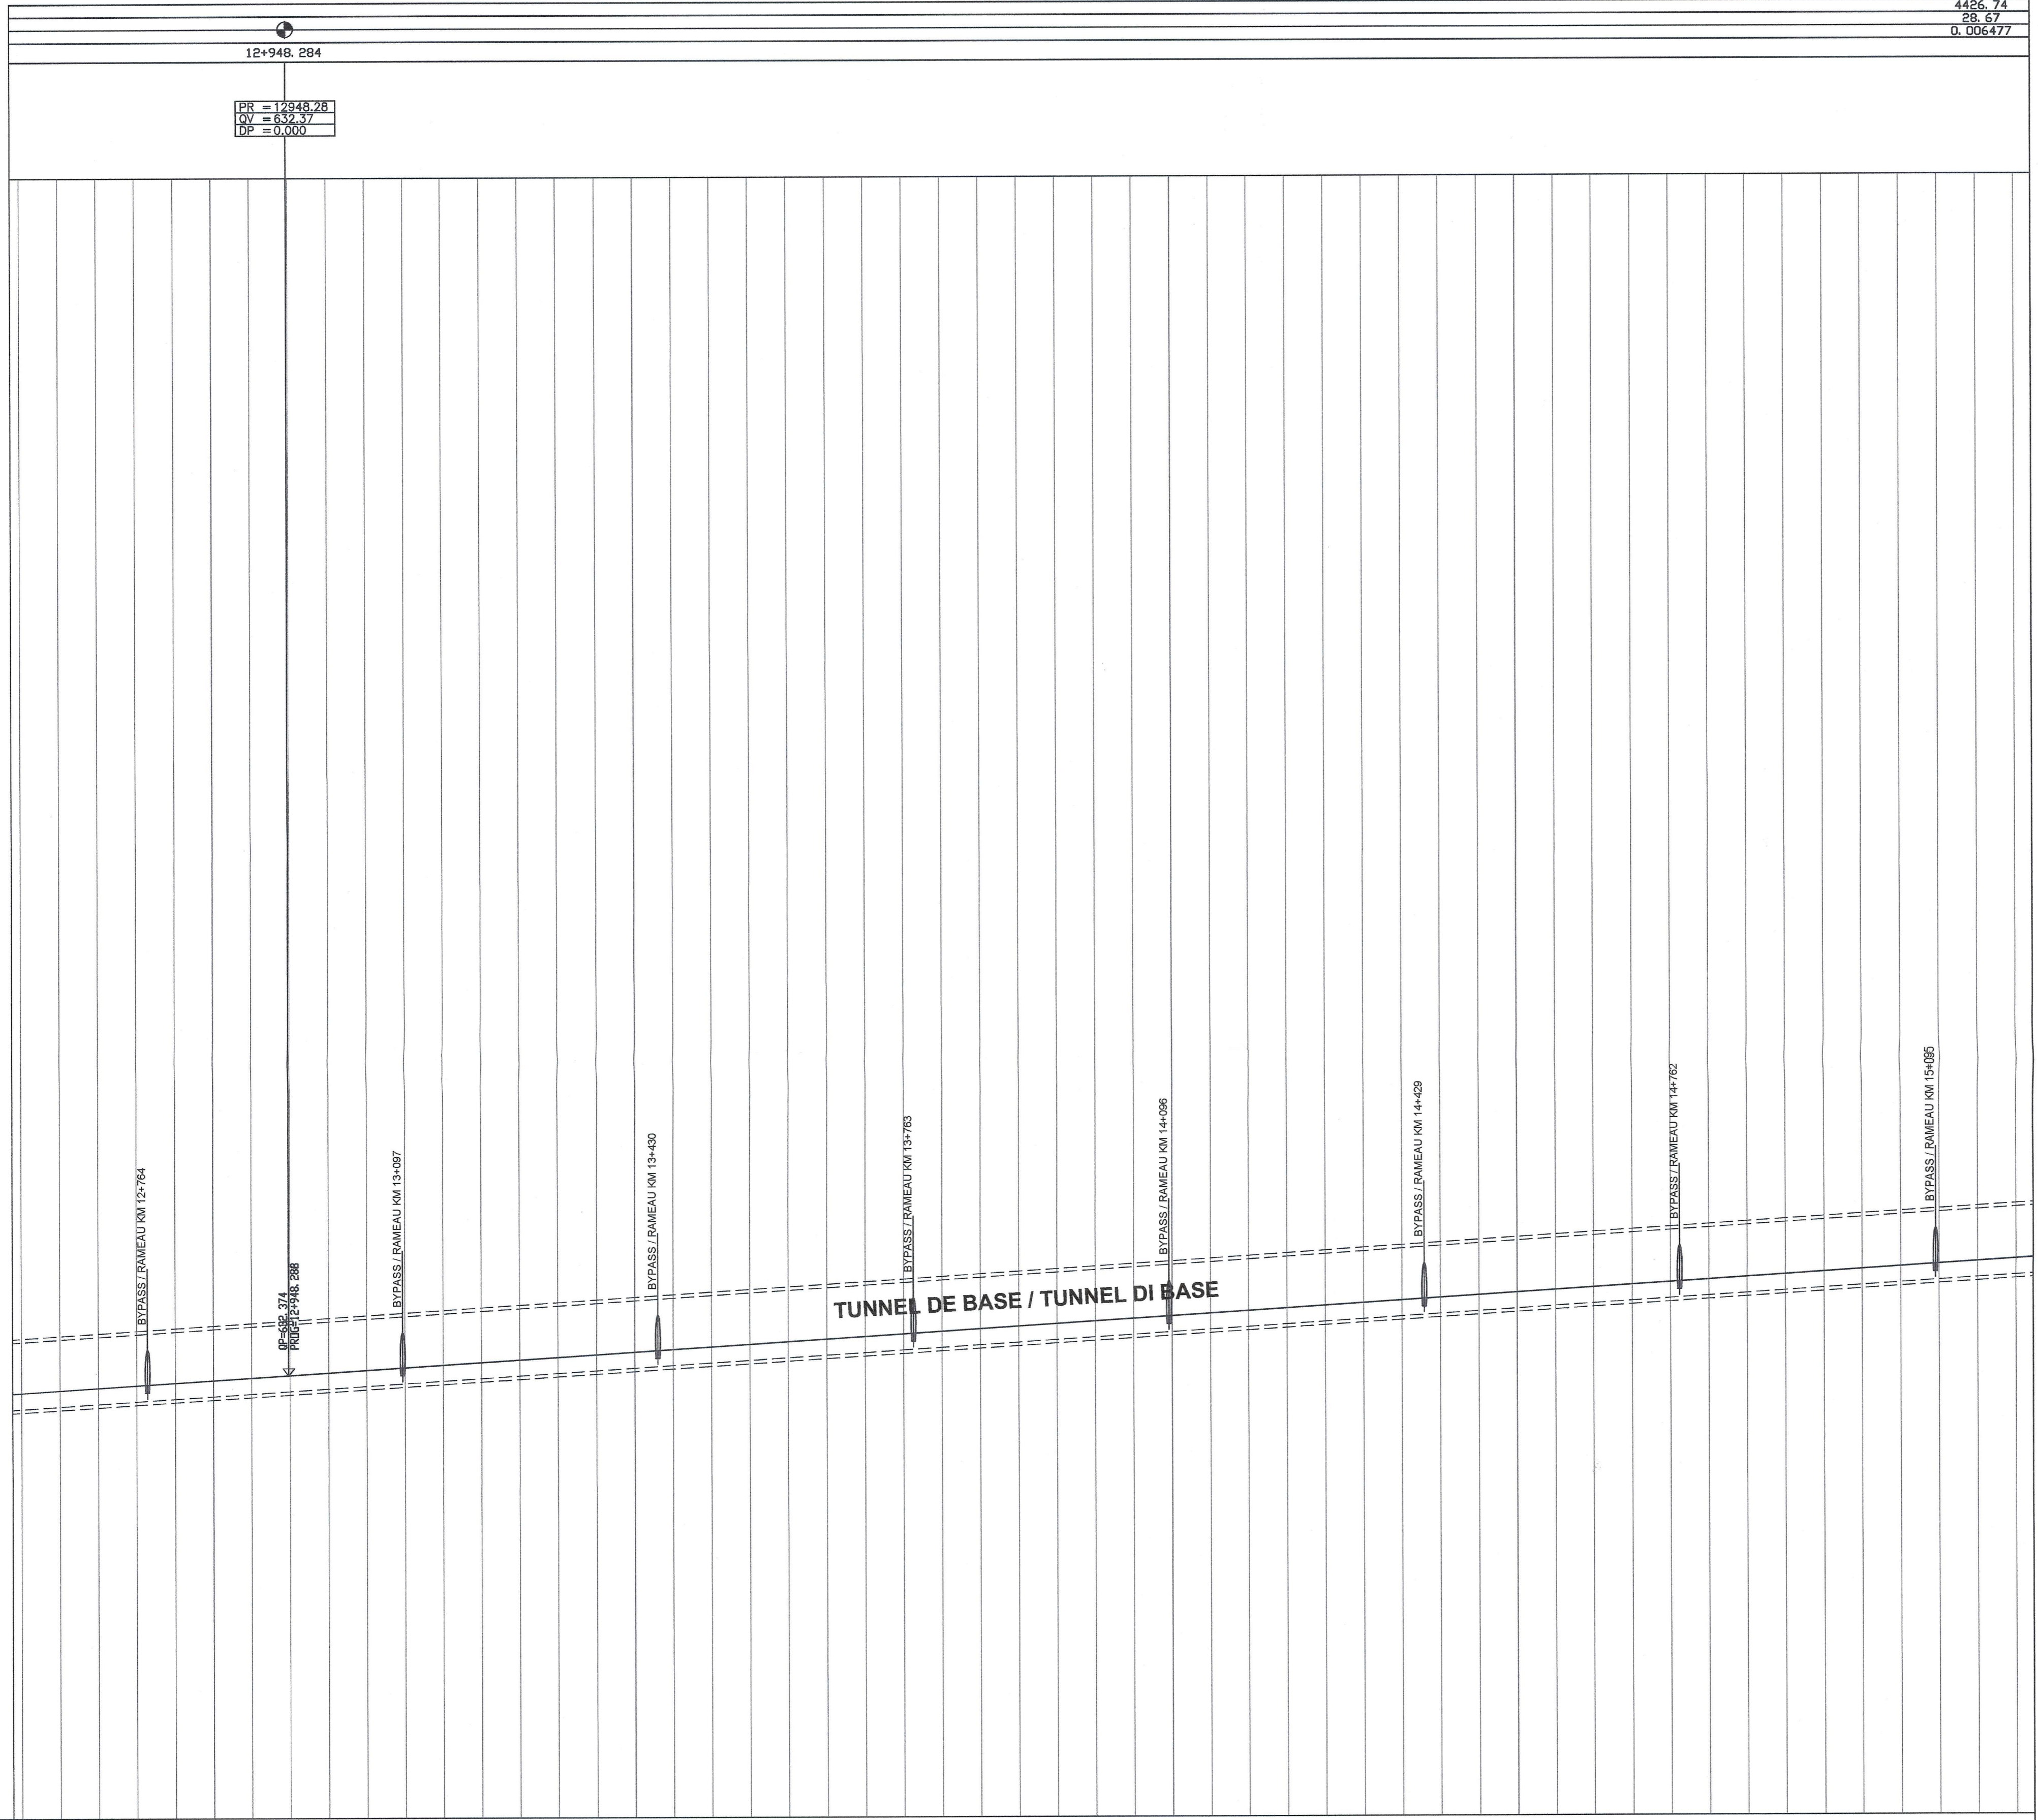

ECHELLE GRAPHIQUE 1:500 / SCALA GRAFICA 1:500

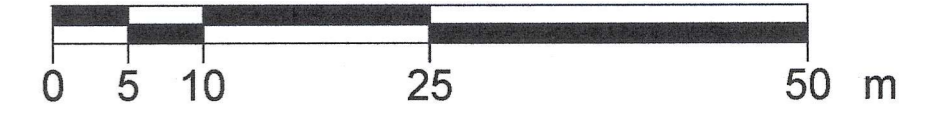

ECHELLE GRAPHIQUE 1:5000 / SCALA GRAFICA 1:5000

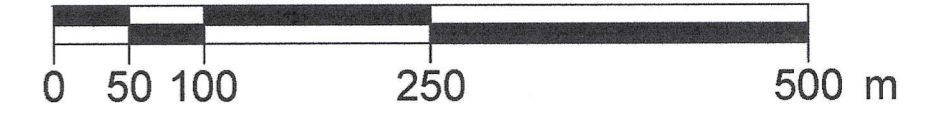

LAISON LYON - TURIN / COLLEGAMENTO TORINO - LIONE

Partie commune franco-italienne / Section transfrontalière | Parte comune italo-francese / Sezione transfrontaliera

NOUVELLE LIGNE LYON TURIN - NUOVA LINEA TORINO LIONE  
PARTIE COMMUNE FRANCO-ITALIENNE - PARTE COMUNE ITALO-FRANCESE

REVISION DE L'AVANT-PROJET DE REFERENCE - REVISIONE DEL PROGETTO DEFINITIVO  
CUP C11J05000030001

GENIE CIVIL - OPERE CIVILI  
GEOMETRIE / GEOMETRIA  
TRACES FERROVIAIRES LN ( PHASE 1 ) - TRACCIATI FERROVIARI LN ( FASE 1 )

PROFIL EN LONG VOIE PAIRE DU pk 12+650 A pk 15+200  
PROFILO LONGITUDINALE BINARIO PARI DA pk 12+650 A pk 15+200

Indice	Date/Date	Modification / Modifiche	Elab par / Concepito da	Verif par / Controlato da	Autoris par / Autorizzato da
0	08/03/2012	Première diffusion Prima emissione	G. GROSSO (TCC) R. GIULIANI (TCC) C. RINALDI (LOM)	M. RUSSO C. OGIBENE	L. CHANTRON A. MANCARELLA
A	31/07/2012	Revision générale Revisione generale	R. GIULIANI (TCC) A. LIVERIERO (LOM)	M. RUSSO C. OGIBENE	L. CHANTRON A. MANCARELLA
B	29/09/2012	Revision générale Revisione generale	R. GIULIANI (TCC) A. LIVERIERO (LOM)	M. RUSSO C. OGIBENE	L. CHANTRON A. MANCARELLA

Code Doc: P D 2 C 3 A T S 3 0 1 4 7 B A P P L A

INDRIZZO GED / ADRESSE GED: C3A // // 23 02 01 40 08

ÉCHELLE / SCALA: 1:5000/1:500

LYON TURIN FERROVIAIRE

LTF sas - 1091 Avenue de la Boisse BP 80031 - F-73006 CHAMBERY CEDEX ( France )  
Tél: +33 (0) 4 79 68 56 50 - Fax: +33 (0) 4 79 68 58 75  
RCS Chambéry 439 556 992 - TVA FR 0345950662  
Propriété LTF. Tous droits réservés - Proprieta LTF. Tutti i diritti riservati

COMMUNE / COMUNE	
COTES PROJECT / QUOTE PROGETTO	
COTES TERRAIN / QUOTE TERRENO	
ETOMETRICHE	
DIST. PARTIEL / DIST. PARZIALI	
DISTANCES CUMULEES / PROGRESSIVE	
TRACÉ EN PLAN / ANDAMENTO PLANIMETRICO	

PK	Elevation	Ground Elevation
12+600.00	485.820	630.129
12+650.00	516.418	630.451
12+700.00	561.821	630.773
12+750.00	604.558	631.096
12+800.00	657.509	631.418
12+850.00	643.074	631.740
12+900.00	652.221	632.063
12+950.00	656.094	632.385
13+000.00	658.774	632.709
13+050.00	657.052	633.033
13+100.00	652.731	633.357
13+150.00	654.118	633.680
13+200.00	649.086	634.004
13+250.00	646.362	634.328
13+300.00	646.703	634.652
13+350.00	647.884	634.976
13+400.00	654.038	635.300
13+450.00	656.536	635.624
13+500.00	660.509	635.947
13+550.00	664.266	636.271
13+600.00	670.380	636.595
13+650.00	672.417	636.919
13+700.00	674.762	637.243
13+750.00	683.456	637.567
13+800.00	691.552	637.890
13+850.00	686.591	638.214
13+900.00	697.270	638.538
13+950.00	707.150	638.862
14+000.00	710.592	639.186
14+050.00	714.457	639.510
14+100.00	719.545	639.833
14+150.00	725.223	640.157
14+200.00	729.995	640.481
14+250.00	726.536	640.805
14+300.00	706.655	641.129
14+350.00	686.285	641.453
14+400.00	678.964	641.776
14+450.00	659.572	642.100
14+500.00	619.074	642.424
14+550.00	592.229	642.748
14+600.00	577.565	643.072
14+650.00	572.740	643.396
14+700.00	569.533	643.719
14+750.00	576.387	644.043
14+800.00	589.375	644.367
14+850.00	589.742	644.691
14+900.00	593.327	645.015
14+950.00	597.967	645.339
15+000.00	581.210	645.663
15+050.00	557.023	645.986
15+100.00	521.146	646.310
15+150.00	464.798	646.634
15+200.00	410.011	646.958

R=-8358.00 L=2750.94