



PENTE / LIVELLETTA DIS =
DISTANCES CUMULEES / PROGRESSIVE

9447.66
58.04
0.006871

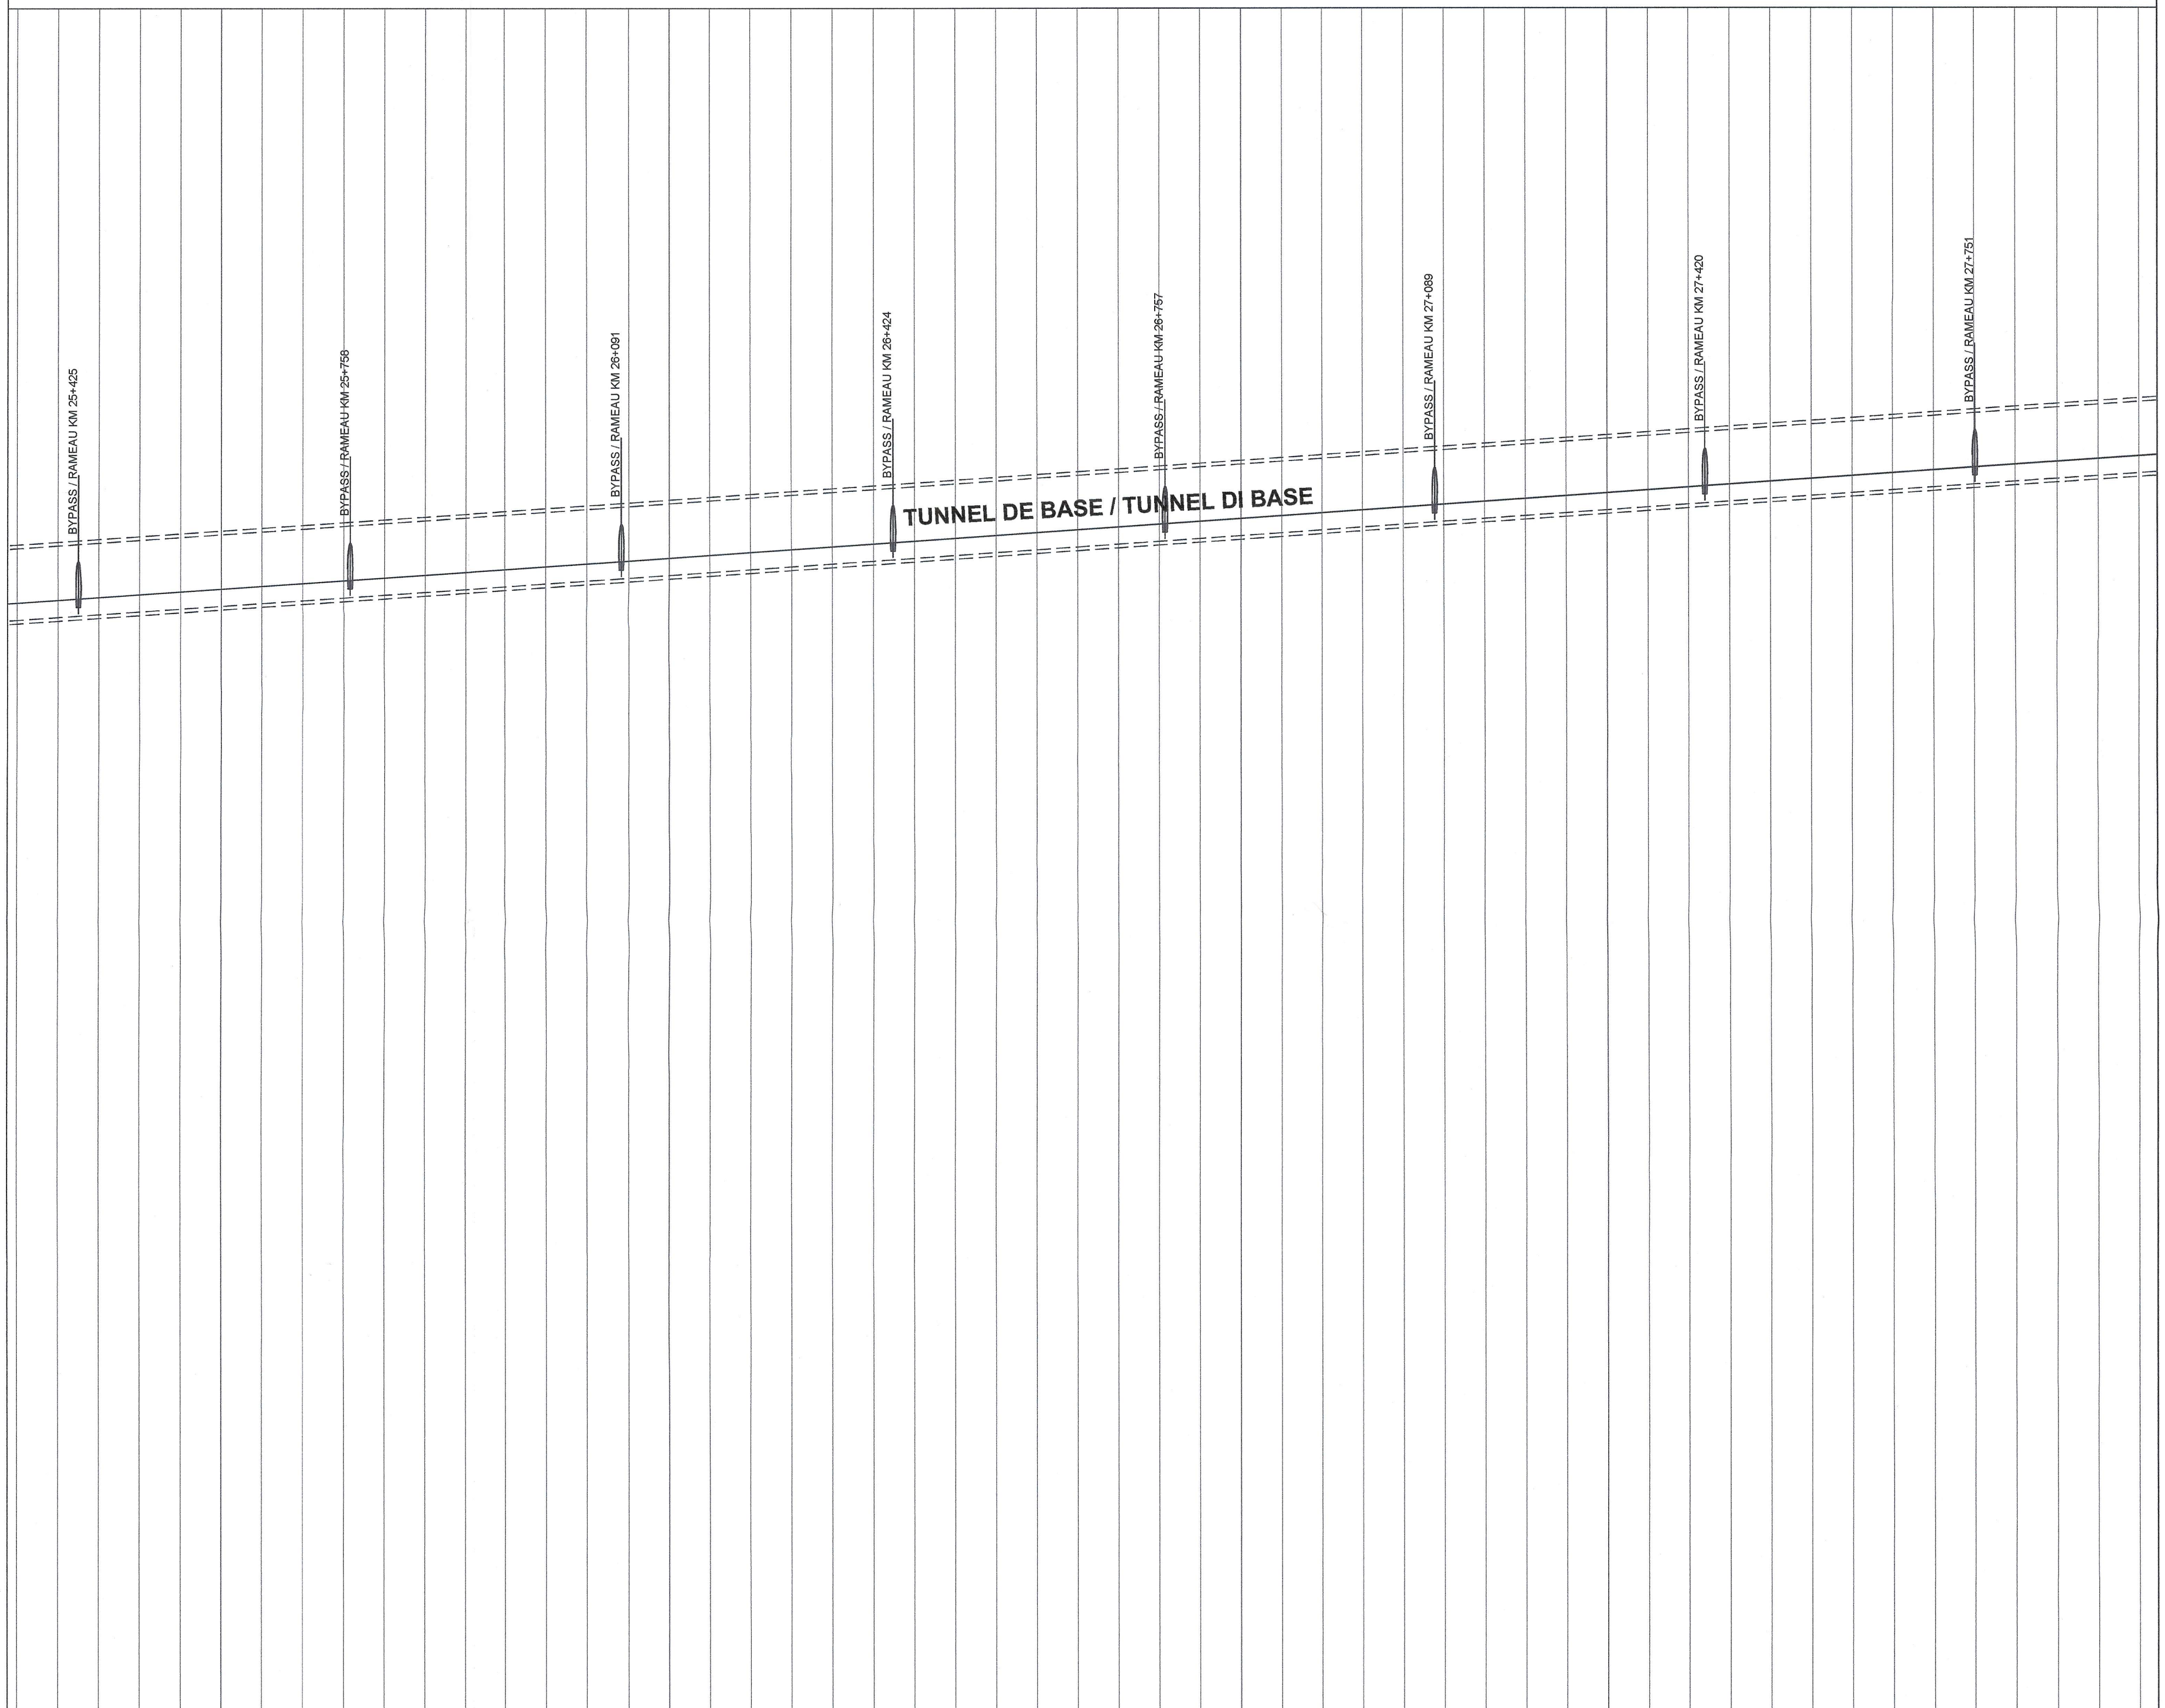

RELAZIONI DI RIFERIMENTO / RAPPORTS DE REFERENCE:
 PD2-C3A-TS3-0270 Relazione tecnica di tracciato / Rapport technique du tracé
 PD2-C3A-TS3-0280 Tabulati di tracciamento / Listings d'axes
 PLANIMETRIE DI RIFERIMENTO / VUES EN PLAN DE REFERENCE:
 PD2-C3A-TS3-0132 Key plan di tracciamento BP 1d4 / Tracé géométrique VP 1d4
 PD2-C3A-TS3-0133 Key plan di tracciamento BP 2d4 / Tracé géométrique VP 2d4
 PD2-C3A-TS3-0134 Key plan di tracciamento BP 3d4 / Tracé géométrique VP 3d4
 PD2-C3A-TS3-0135 Key plan di tracciamento BP 4d4 / Tracé géométrique VP 4d4
 PD2-C3A-TS3-0136 Key plan di tracciamento BP - Completamento di seconda fase / Tracé géométrique VP - Achevement de seconde phase

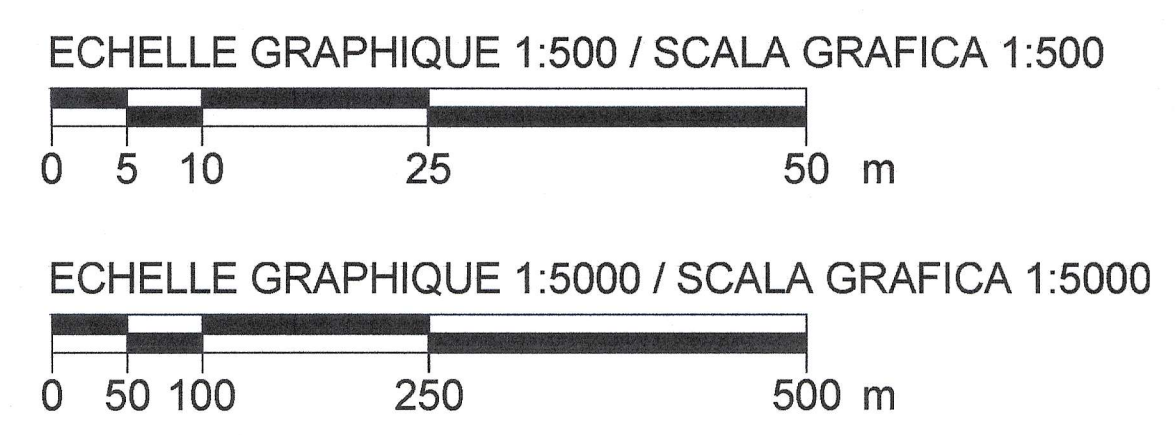

1:500

Plan de comparaison = 575.00 m
Quota di riferimento = 575.00 m

COMMUNE / COMUNE	SAINT ANDRE	MODANE	LE BOURGET	
COTES PROJECT / QUOTE PROGETTO	1819.356711.379- 1827.473711.723- 1826.343712.066- 1827.565712.410- 1804.311712.753- 1777.312713.097- 1759.404713.440- 1740.959713.784- 1726.326714.127- 1711.678714.471- 1694.758714.815- 1676.128715.158- 1651.079715.502- 1675.717715.845- 1710.283716.189- 1731.748716.532- 1751.179716.876- 1773.247717.219- 1793.169717.563- 1799.623717.906- 1780.300718.250- 1773.699718.593- 1778.929718.937- 1795.072719.281- 1799.074719.624- 1811.343719.968- 1789.118720.311- 1774.093720.655- 1803.105720.998- 1829.760721.342- 1837.378721.685- 1838.494722.029- 1836.585722.372- 1833.533722.716- 1827.619723.059- 1827.626723.403- 1826.586723.747- 1829.785724.090- 1835.834724.434- 1843.509724.777- 1821.590725.121- 1797.519725.464- 1775.331725.808- 1753.400726.151- 1777.372726.495- 1806.435726.838- 1829.336727.182- 1844.784727.525- 1846.840727.869- 1853.224728.213- 1859.635728.556- 1867.199728.900- 1876.548729.243-	25+400.00 25+500.00 25+600.00 25+700.00 25+800.00 25+900.00 26+000.00 26+100.00 26+200.00 26+300.00 26+400.00 26+500.00 26+600.00 26+700.00 26+800.00 26+900.00 27+000.00 27+100.00 27+200.00 27+300.00 27+400.00 27+500.00 27+600.00 27+700.00 27+800.00 27+900.00 28+000.00	26+450.00 26+500.00 26+550.00 26+600.00 26+650.00 26+700.00 26+750.00 26+800.00 26+850.00 26+900.00 26+950.00 27+000.00 27+050.00 27+100.00 27+150.00 27+200.00 27+250.00 27+300.00 27+350.00 27+400.00 27+450.00 27+500.00 27+550.00 27+600.00 27+650.00 27+700.00 27+750.00 27+800.00 27+850.00 27+900.00 27+950.00	27+950.00 28+000.00 28+050.00 28+100.00 28+150.00 28+200.00 28+250.00 28+300.00 28+350.00 28+400.00 28+450.00 28+500.00 28+550.00 28+600.00 28+650.00 28+700.00 28+750.00 28+800.00 28+850.00 28+900.00 28+950.00
COTES TERRAIN / QUOTE TERRENO				
ETTOMETRICHE				
DIST. PARTIEL / DIST. PARZIALI				
DISTANCES CUMULEES / PROGRESSIVE				
TRACE EN PLANE / ANDAMENTO PLANIMETRICO	D=2345.91	CL=210.00		

LIASON LYON - TURIN / COLLEGAMENTO TORINO - LIONE
 Partie commune franco-italienne / Parte comune italo-francese
 Section transfrontalière / Sezione transfrontaliera

NOUVELLE LIGNE LYON TURIN - NUOVA LINEA TORINO LIONE
 PARTIE COMMUNE FRANCO-ITALIENNE - PARTE COMUNE ITALO-FRANCESE

REVISION DE L'AVANT-PROJET DE REFERENCE - REVISIONE DEL PROGETTO DEFINITIVO
 CUP C11J05000030001

GENIE CIVIL - OPERE CIVILI
 GEOMETRIE - GEOMETRIA
 TRACE - TRACCIATO
 TRACES FERROVIAIRES LN (PHASE 1) - TRACCIATI FERROVIARI LN (FASE 1)

PROFIL EN LONG VOIE PAIRE DU pk 25+350 A pk 27+950
 PROFILO LONGITUDINALE BINARIO PARI DA pk 25+350 A pk 27+950

Index	Date / Data	Modifications / Modifiche	Elab. par / Concepito da	Verifié par / Controlato da	Autorisé par / Autorizzato da
0	08/03/2012	Première diffusion Prima emissione	G. GROSSO (TCC) R. GIULIANI (TCC) C. RINALDI (LOM)	M. RUSSO C. OGNIBENE	L. CHANTRON A. MANCARELLA
A	31/07/2012	Révision générale Revisione generale	R. GIULIANI (TCC) A. LIVERERO (LOM)	M. RUSSO C. OGNIBENE	L. CHANTRON A. MANCARELLA
B	25/09/2012	Révision générale Revisione generale	R. GIULIANI (TCC) A. LIVERERO (LOM)	M. RUSSO C. OGNIBENE	L. CHANTRON A. MANCARELLA

Tecnomont
Civil Construction
Dott. Ing. Aldo Mancarella
Ordine Ingegneri Prov. TO n. 6271/R

DOTT. ING. RUSSO MARCO
ISCRITTO ALL'ALBO PROFESSIONALE
COL. N. 12388

Code Doc: P D 2 C 3 A T S 3 0 1 5 2 B A P P L A

INDIRIZZO GED / ADRASSE GED: C3A / / / 23 02 01 40 13

ECHELLE / SCALA: 1:5000/1:500

LYON TURIN FERROVIAIRE

LTF sas - 1091 Avenue de la Boisse BP 80031 - F-73006 CHAMBERY CEDEX (France)
 Tel: +33 (0) 4 79 88 56 50 - Fax: +33 (0) 4 79 88 56 75
 RCS Chambery 438 158 852 - TVA: FR 034 38559592
 Propriété LTF Tous droits réservés - Proprietà LTF Tutti i diritti riservati