

Table with 4 columns: ELEVATION, DISTANCE, DISTANCE, DISTANCE. Rows correspond to the left side of the elevation profile.

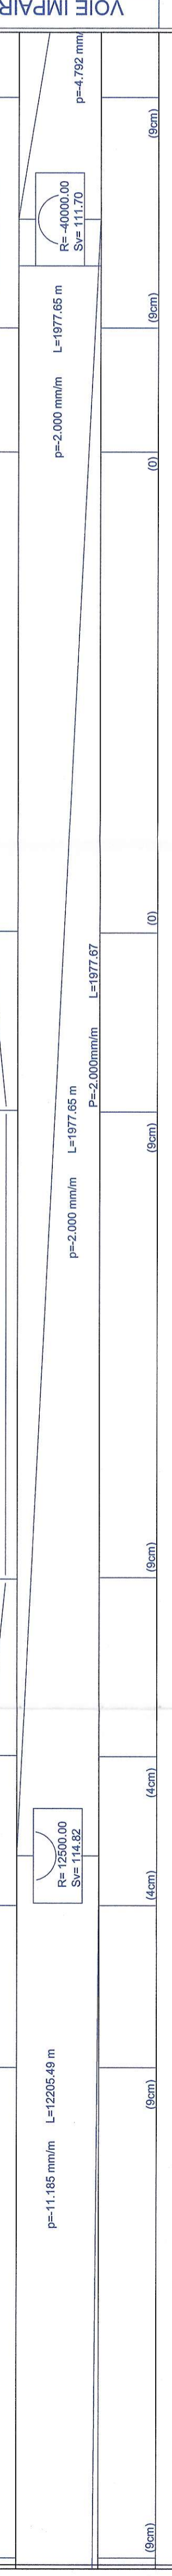


Table with 4 columns: ELEVATION, DISTANCE, DISTANCE, DISTANCE. Rows correspond to the topographic profile.




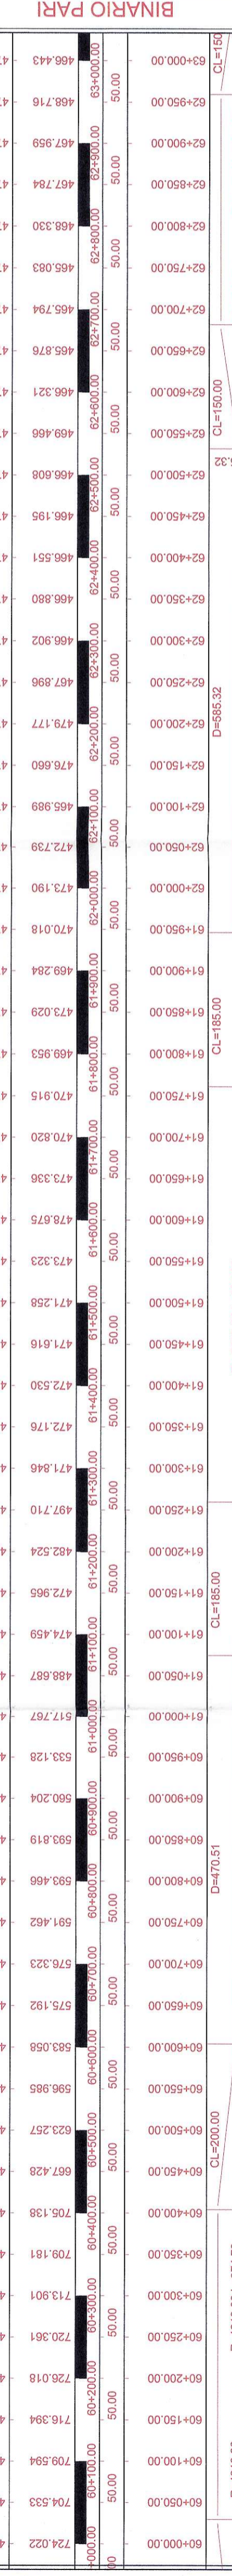


Table with 4 columns: ELEVATION, DISTANCE, DISTANCE, DISTANCE. Rows correspond to the topographic profile.

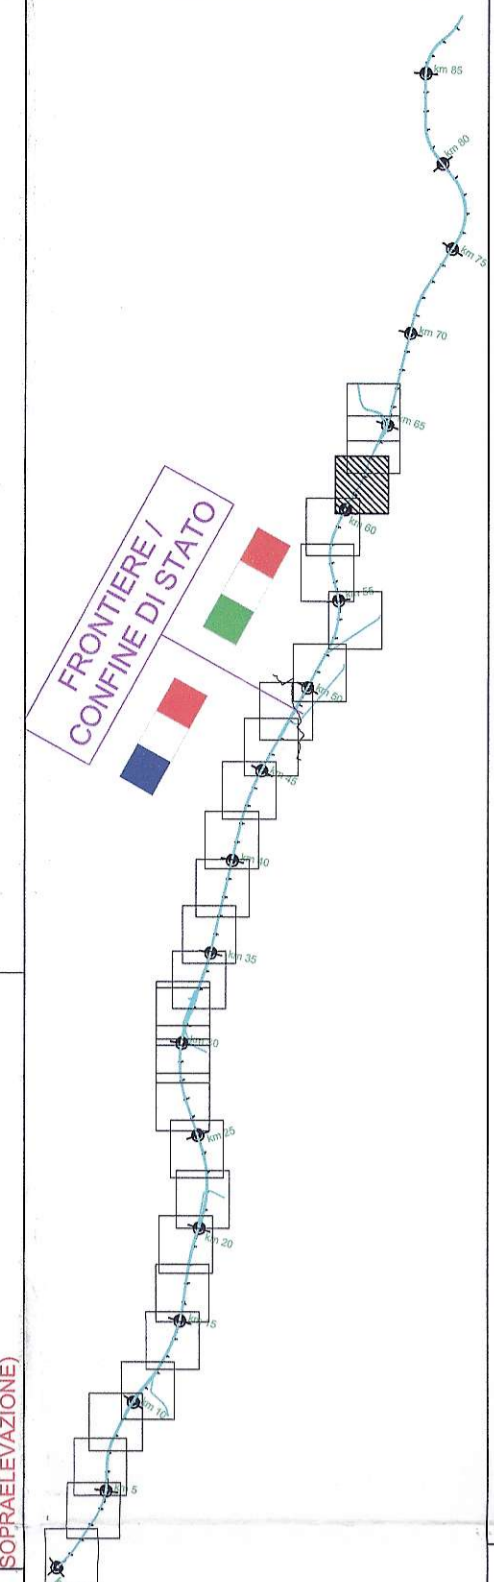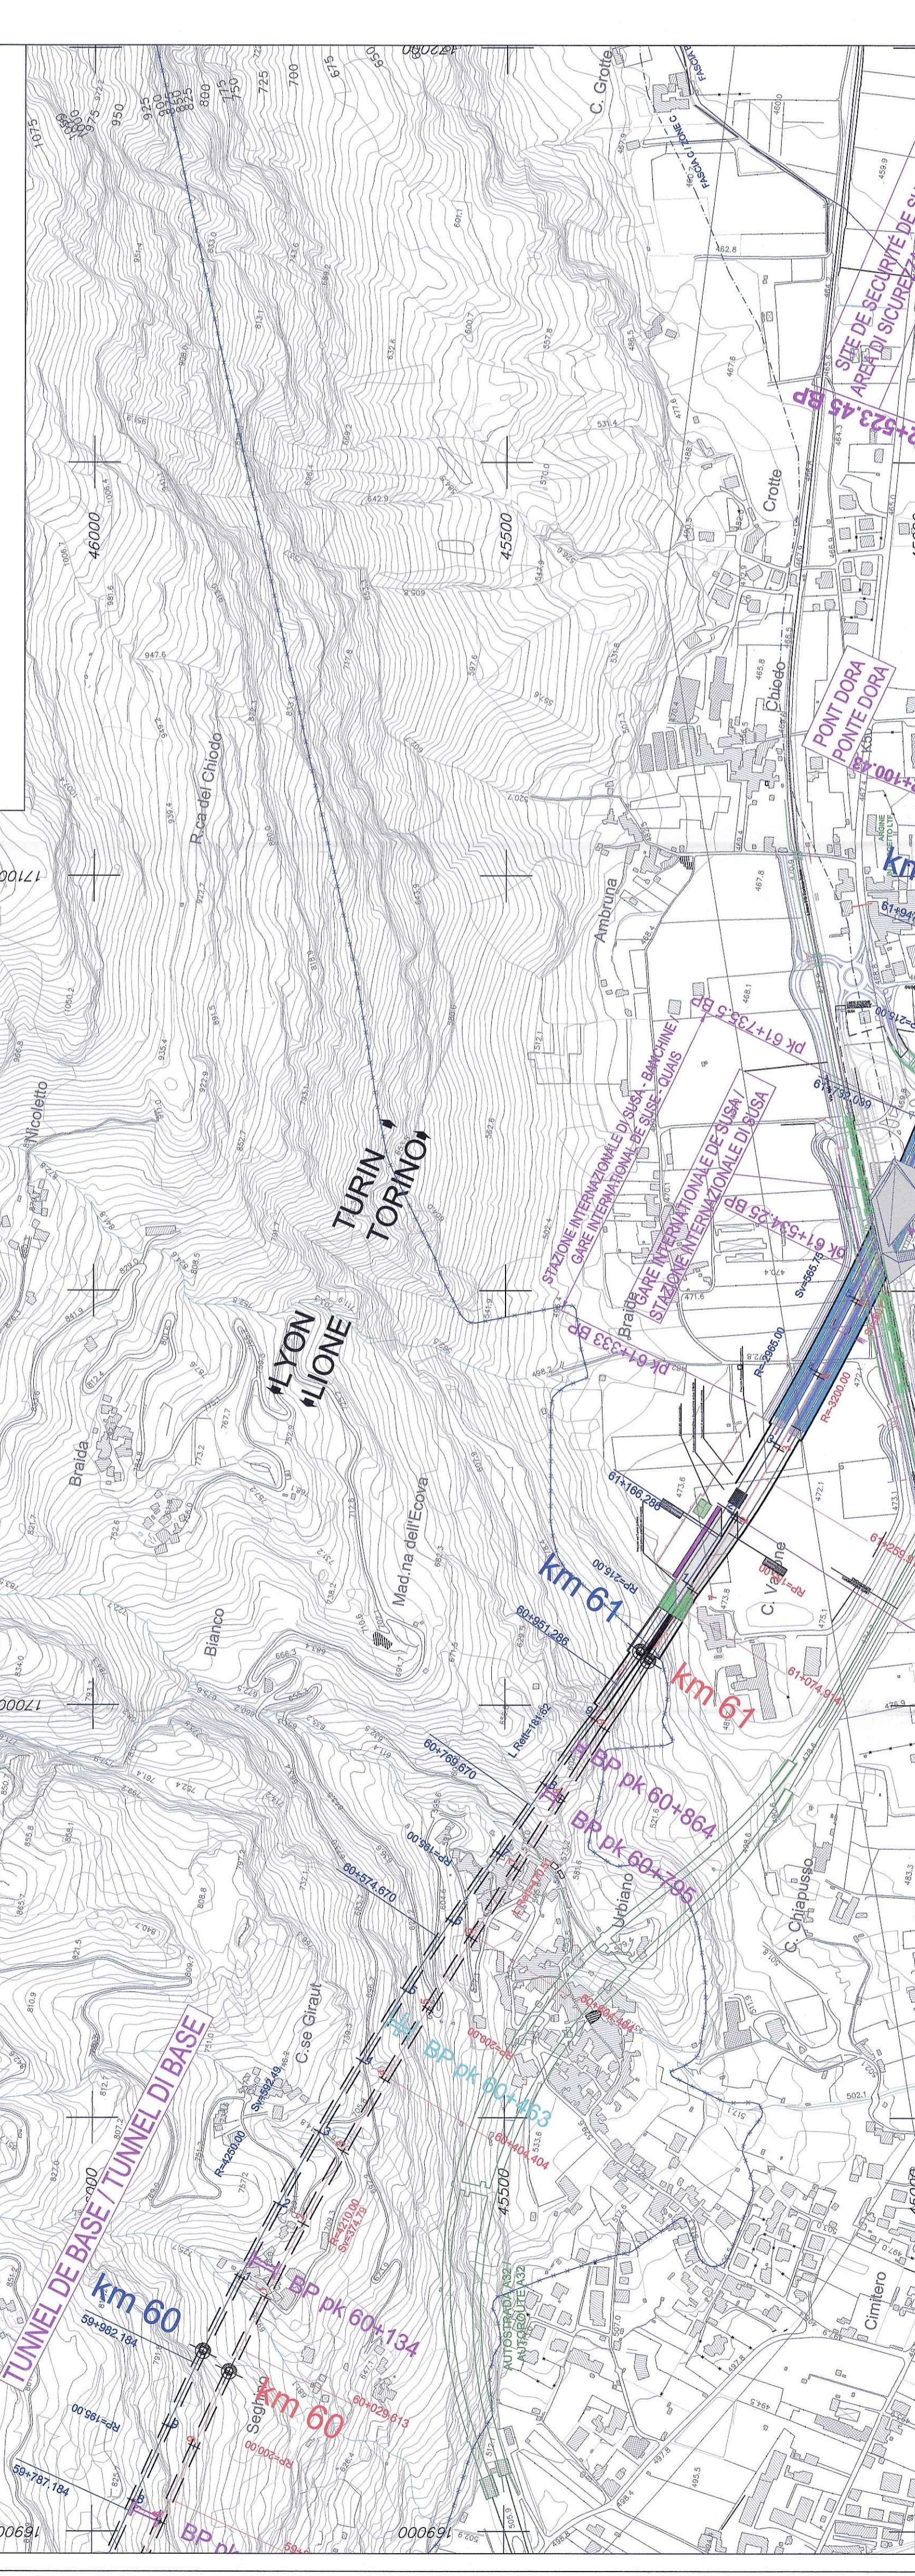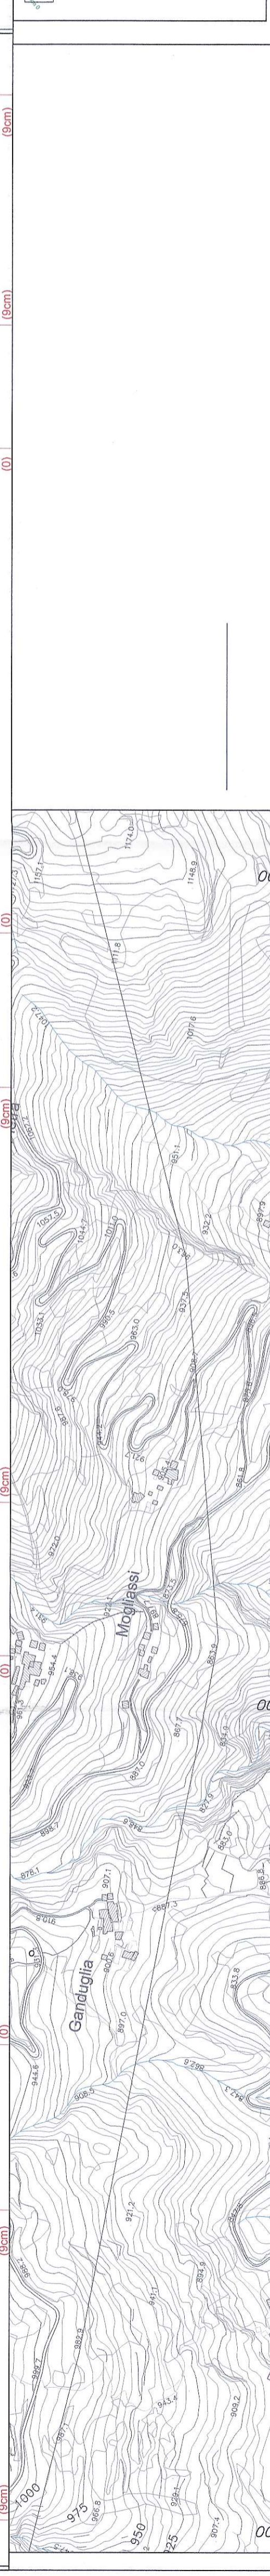

RAPPORT DE REFERENCE / RELAZIONI DI RIFERIMENTO: PD2-CSA-TS3-0270 Rapport technique du tracé / Relazione tecnica di tracciato PD2-CSA-TS3-0280 Listings d'axes / Tabulati di tracciamento

- LEGENDA
LIMITES COMMUNALES
CONFINI COMUNALI
AXE VOIE IMPAIRE
ASSE BINARIO DISPARI
AXE VOIE PAIRE / AXE DE REFERENCE PD
ASSE BINARIO PARI / ASSE DI RIFERIMENTO PD
POINT DE TANGENCE (AXE VOIE PAIRE)
PUNTO DI TANGENZA (ASSE BINARIO PARI)
TUNNEL
GALLERIA
RAMEAUX R0 / RAMO R0
RAMEAUX R1 / RAMO R1
RAMEAUX R1-2 / RAMO R1-2
RAMEAUX R2-2 / RAMO R2-2

Project information block including LIAISON LYON - TURIN / COLLEGAMENTO TORINO - LIONE, Partie commune franco-italienne, Section transfrontalière, and various engineering and construction details.

Table with 4 columns: DISTANCE, DISTANCE, DISTANCE, DISTANCE. Rows correspond to the left side of the elevation profile.



Table with 4 columns: DISTANCE, DISTANCE, DISTANCE, DISTANCE. Rows correspond to the topographic profile.



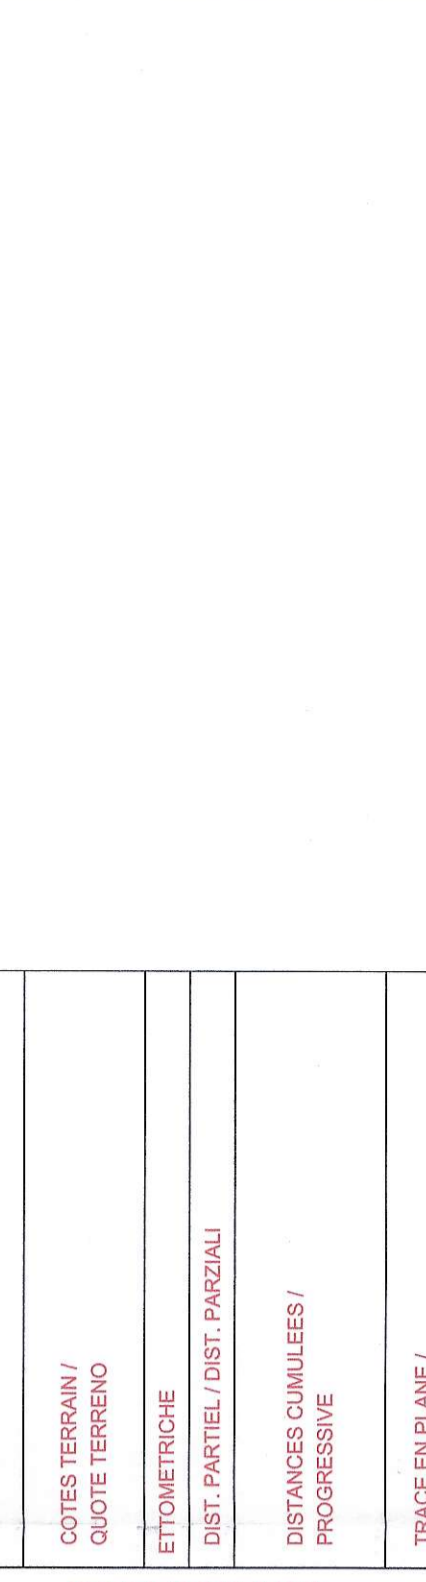


Table with 4 columns: DISTANCE, DISTANCE, DISTANCE, DISTANCE. Rows correspond to the topographic profile.

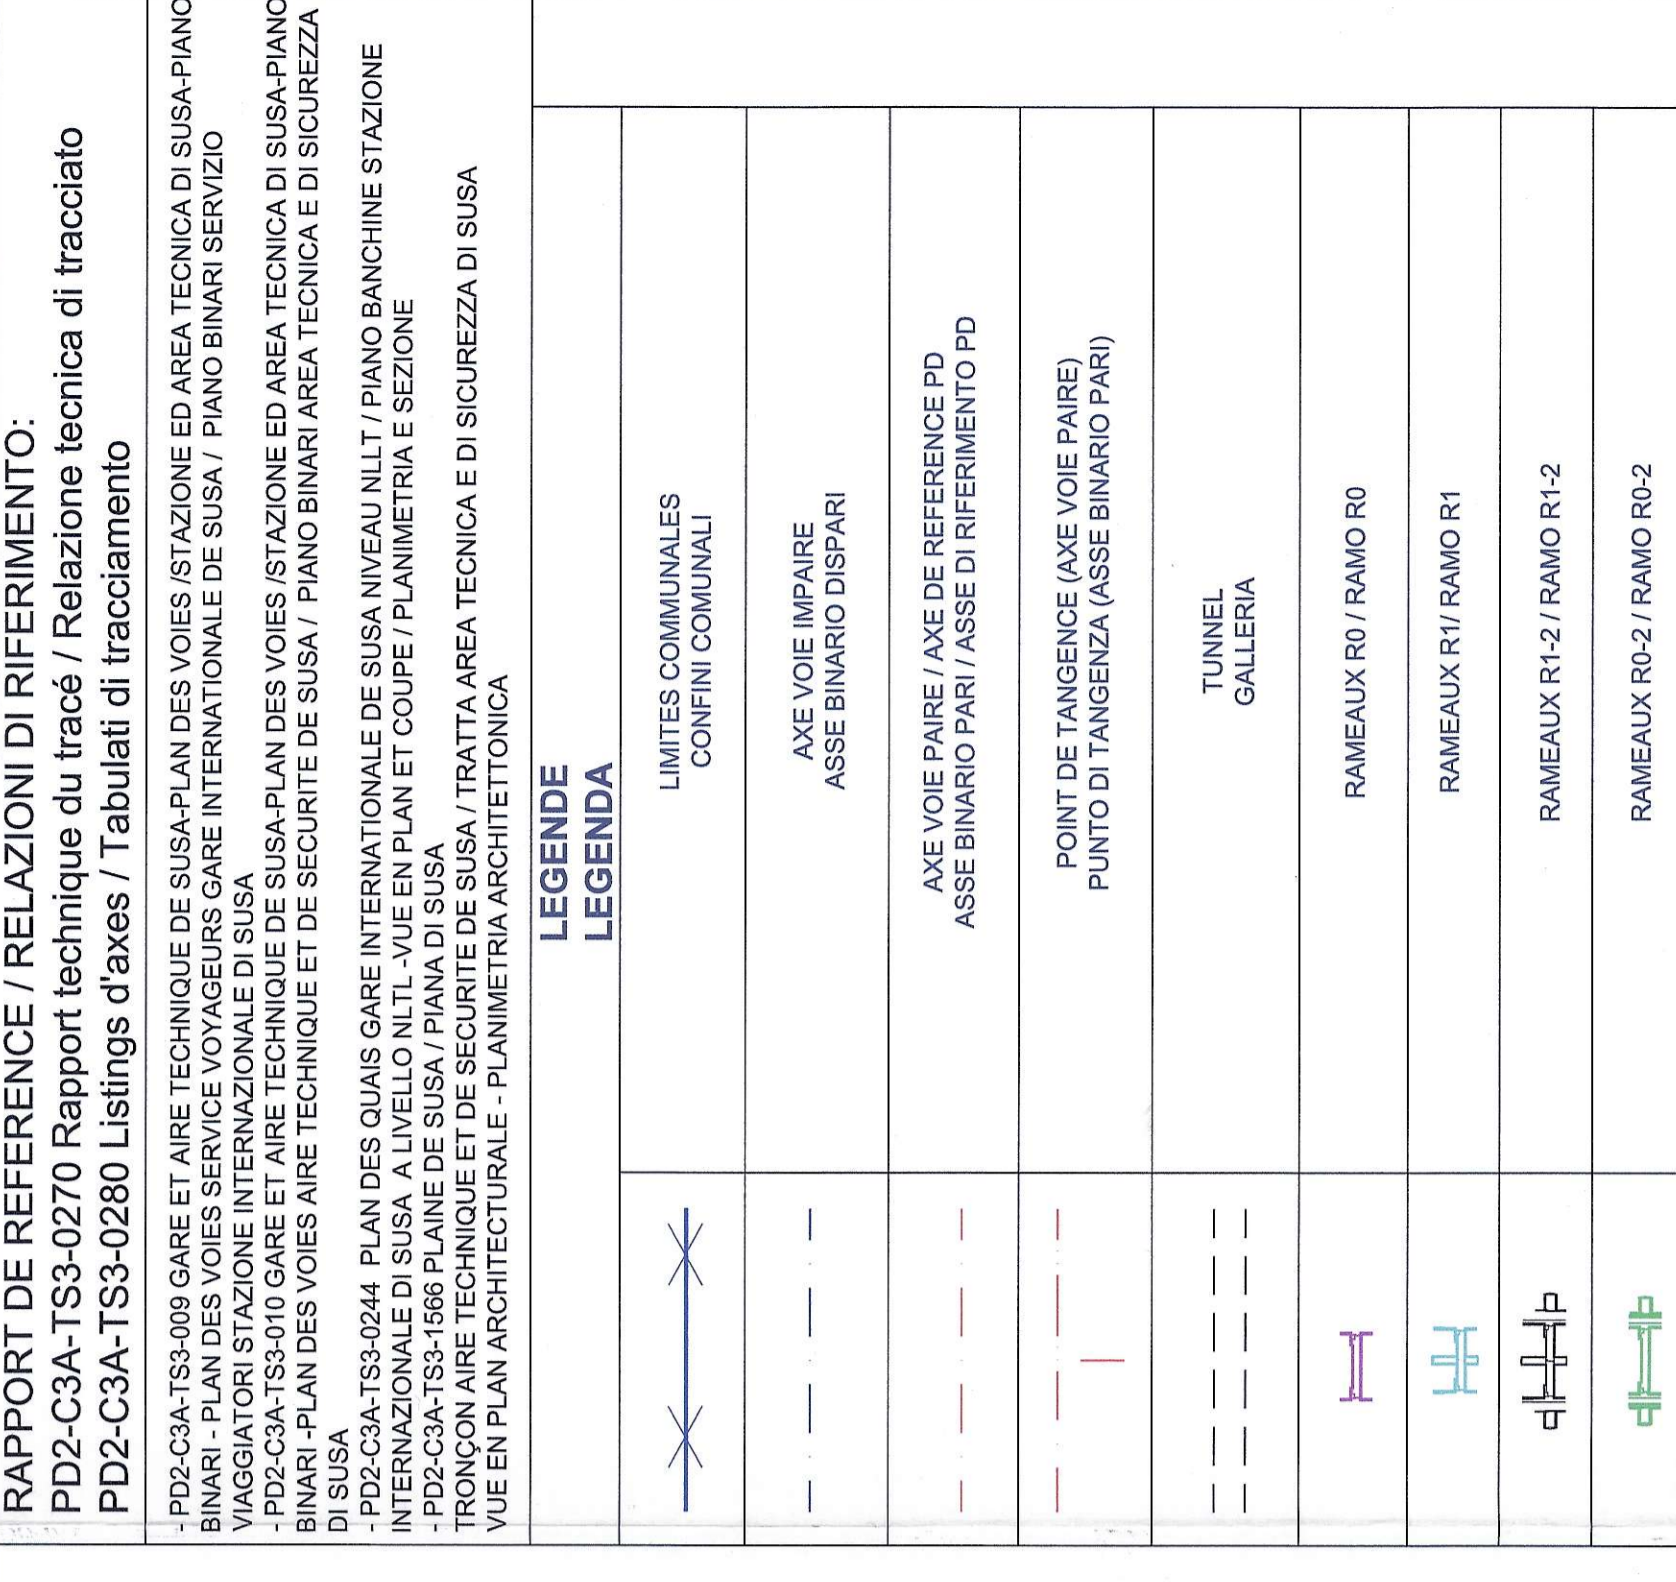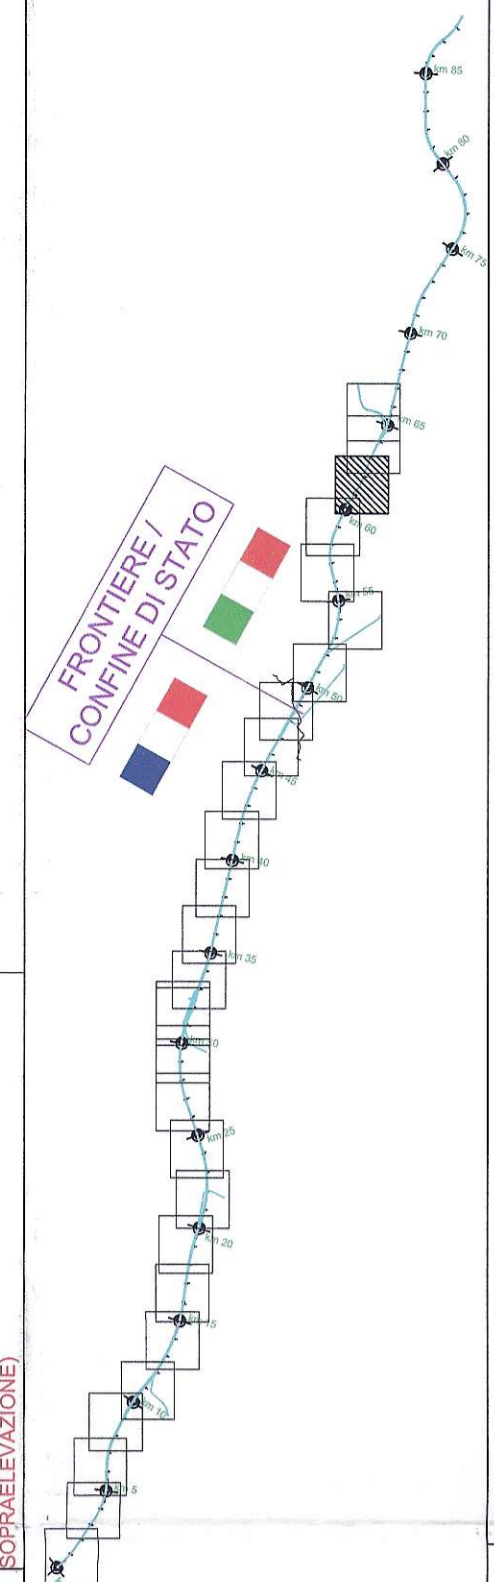

Project information block including LIAISON LYON - TURIN / COLLEGAMENTO TORINO - LIONE, Partie commune franco-italienne, Section transfrontalière, and various engineering and construction details.