




Plana di Susa / Plaine de Susa  
Planimetria / Vue en plan  
Scala 1:1000 in A1 / Echelle 1:1000 en A1

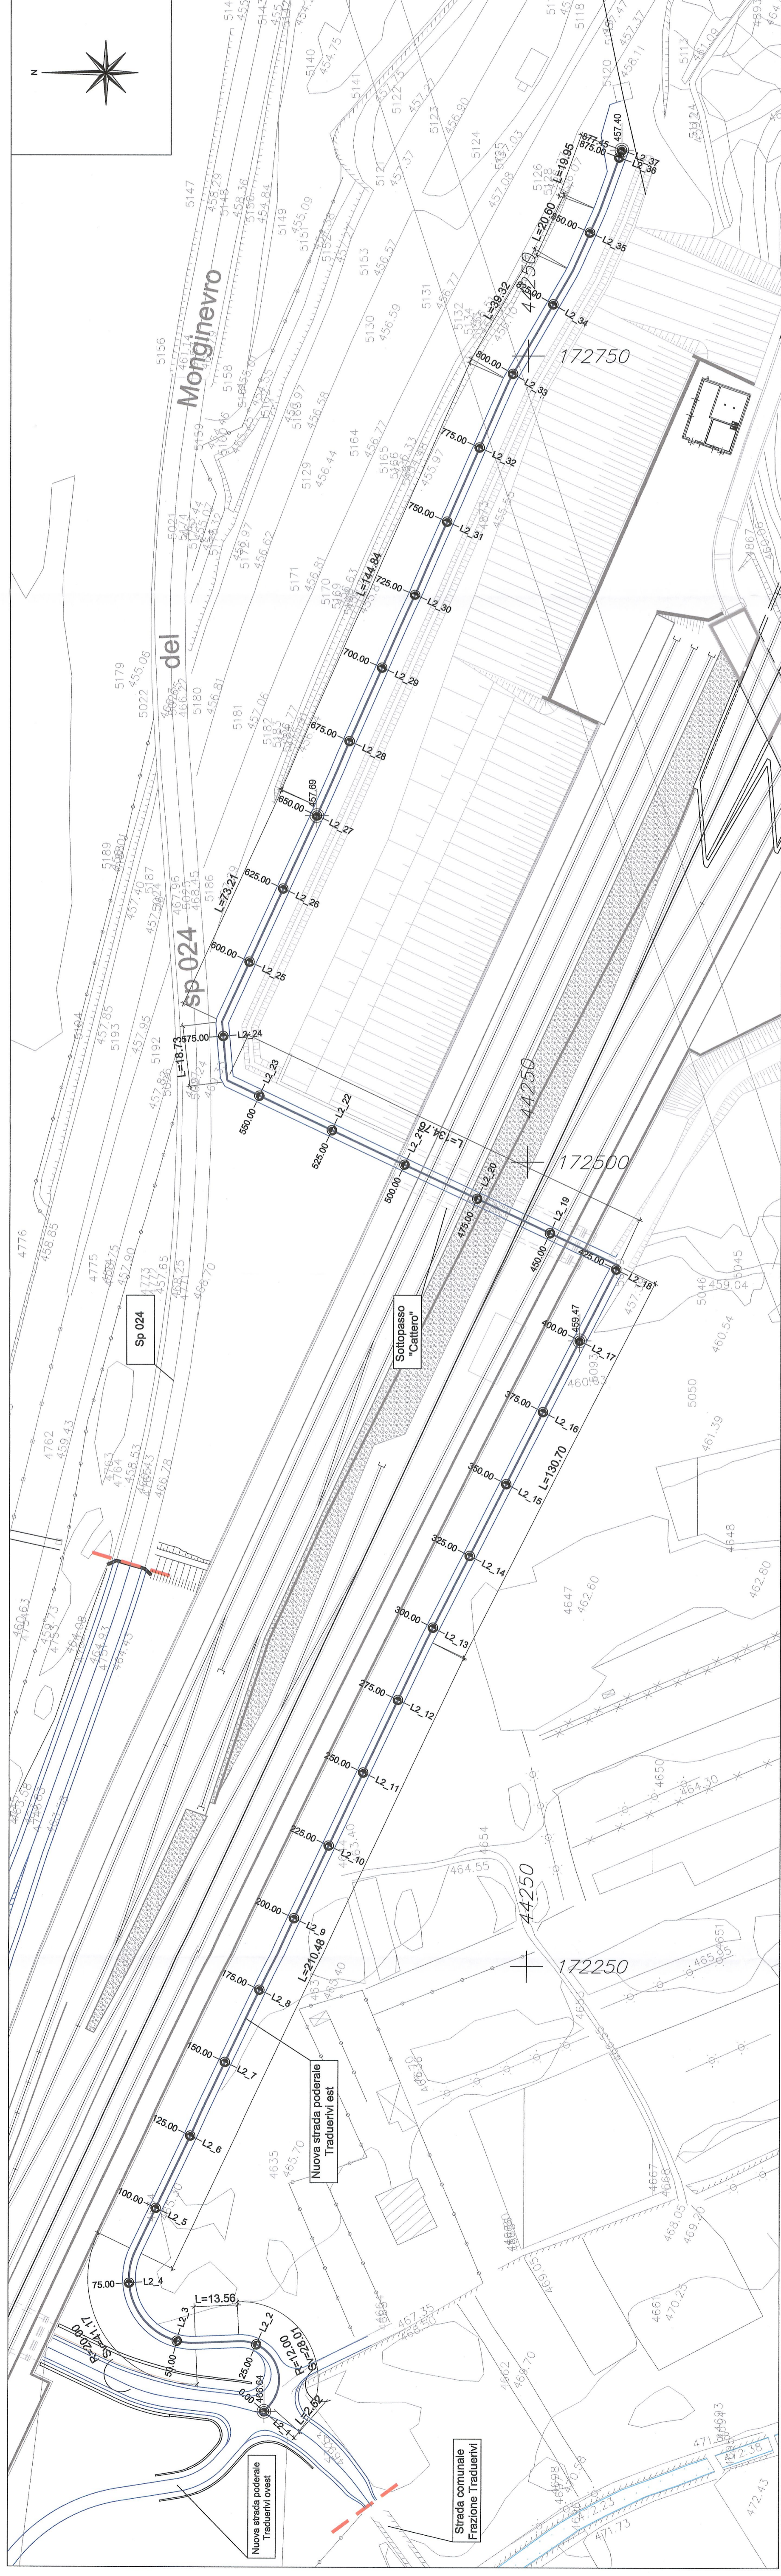

Planimetria tracciato / Vue en plan  
Scala 1:1000 / Echelle 1:1000

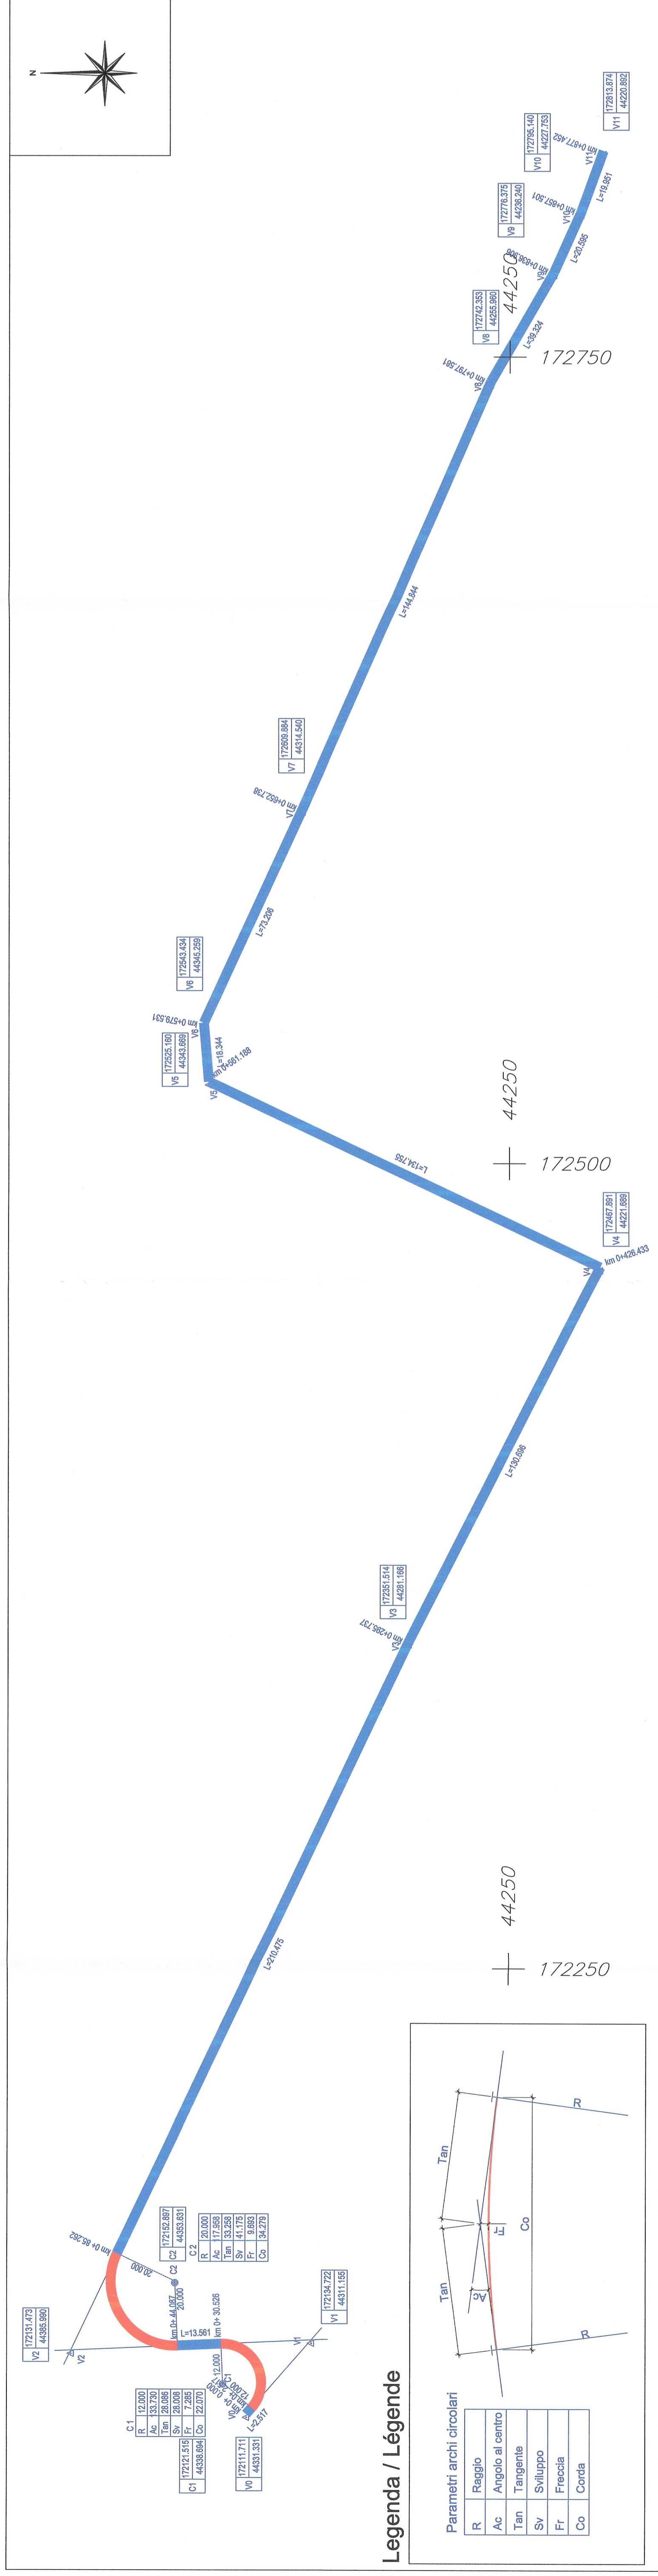


SISTEMA DI RIFERIMENTO LTF 2004c /  
SYSTEME DE REFERENCE LTF 2004c

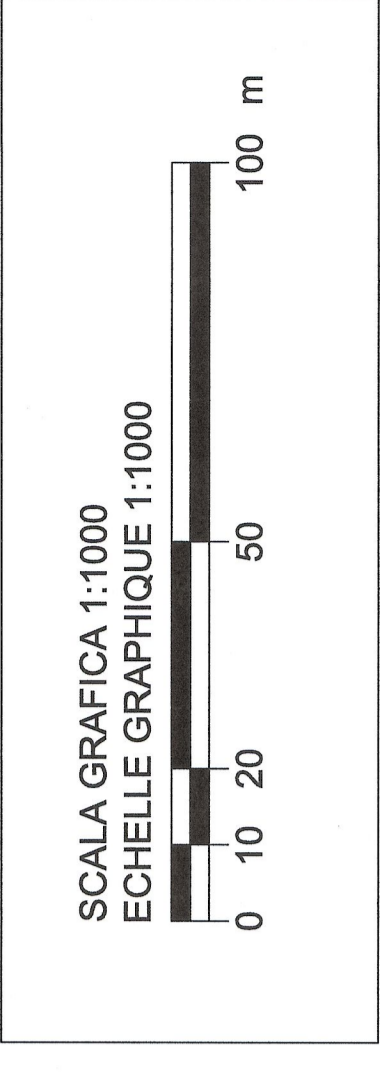

RIFERIMENTI / REFERENCES:  
P02\_CSA\_0051\_50-70-10\_10-01\_Relazione tecnico - illustrativa;  
P02\_CSA\_1982\_50-50-00\_30-05\_Planimetria 304;  
P02\_CSA\_1777\_50-72-40\_40-01\_Nuova strada podere Traduervi Est (2) - Profilo;

PIANO DI LOCALIZZAZIONE / VUE D'ENSEMBLE

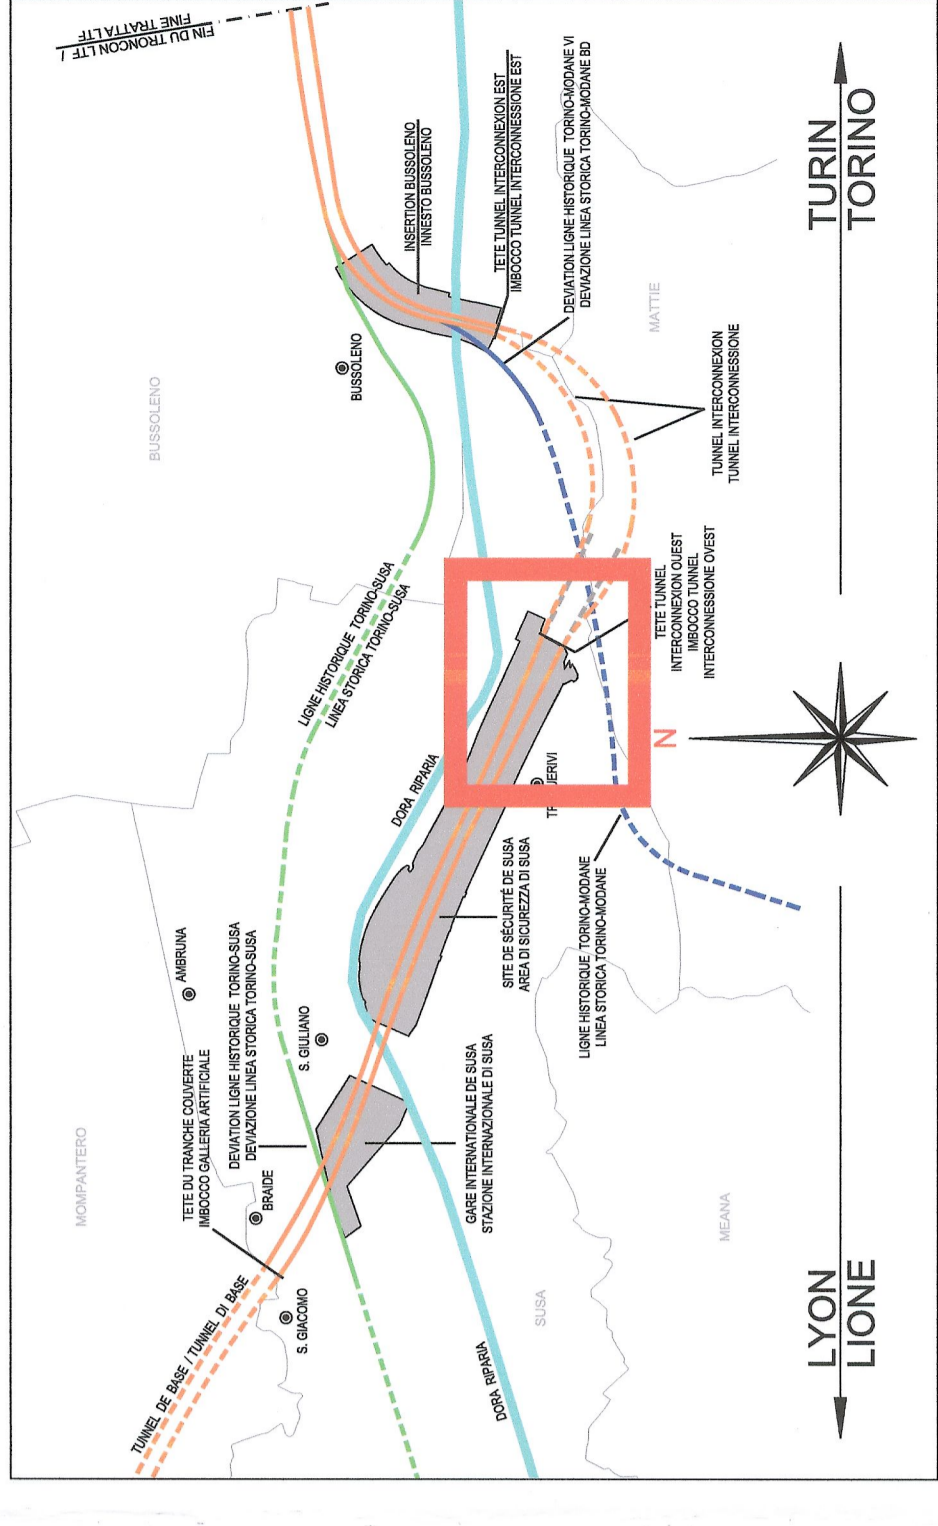

Partie communale franco-italienne  
Section transfrontalière

LAISON LYON - TURIN / COLLEGAMENTO TORINO - LIONE

Partie commune italo-francese  
Sezione transfrontaliera

NOUVELLE LIGNE LYON TURIN - NUOVA LINEA TORINO LIONE  
PARTIE COMMUNE FRANCO-ITALIENNE - PARTE COMUNE ITALO-FRANCESE



REVISION DE L'AVANT-PROJET DE REFERENCE - REVISIONE DEL PROGETTO DEFINITIVO  
CUP C11J05000030001

GENIE CIVIL - OPERE CIVILI

PLAINE DE SUSAS - PIANA DI SUSAS  
sp024 ET VOIRIE LOCAL - sp024 E VIABILITA' LOCALE  
VOIRIE LOCAL - VIABILITA' LOCALE

NOUVELLE ROUTE AGRICOLE TRADUVERI EST (2) - VUE EN PLAN  
NUOVA STRADA PODERALE TRADUVERI EST (2) - PIANTA

Code	Date	Modifications	Etat	Verifié par	Approuvé par
0	26/01/2013	Prémise d'étude / Previsioni	G. VERONICO (R. Comune)	M. RUSSO L. CHANTRON M. PAVALEO	M. RUSSO L. CHANTRON M. PAVALEO
A	08/02/2013	Revisione della via comunale LTF / Revisione a seguito comment LTF	G. VERONICO (R. Comune)	M. RUSSO L. CHANTRON M. PAVALEO	M. RUSSO L. CHANTRON M. PAVALEO

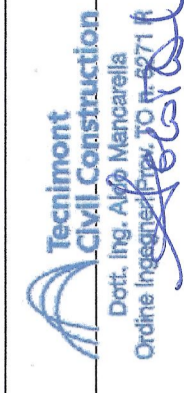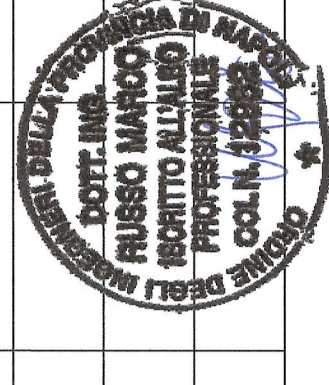

Code	Projet / Fase	Superficie / Superficie	Estimateur / Estimatore	Numero	Integrità	Tipologia						
001	P	2	C	3	1	7	6	A	P	P	L	A



LTF n° 1001 Avenue de la Bourse BP 60001 - F-72000 CHAMBERY CEDEX (France)  
Tél: +33 (0) 4 77 08 66 00 Fax: +33 (0) 4 77 08 66 75  
Propriété LTF: Tous droits réservés - Propriété LTF Tutti i diritti riservati